


SECTION 27, T 18 S, R 8 E S.L.B. & M.

THIS PLAT IS MADE SOLELY FOR THE PURPOSE
OF ASSISTING IN LOCATING THE LAND, AND
THE RECORDER ASSUMES NO LIABILITY FOR
VARIATIONS, IF ANY, WITH AN ACTUAL SURVEY.

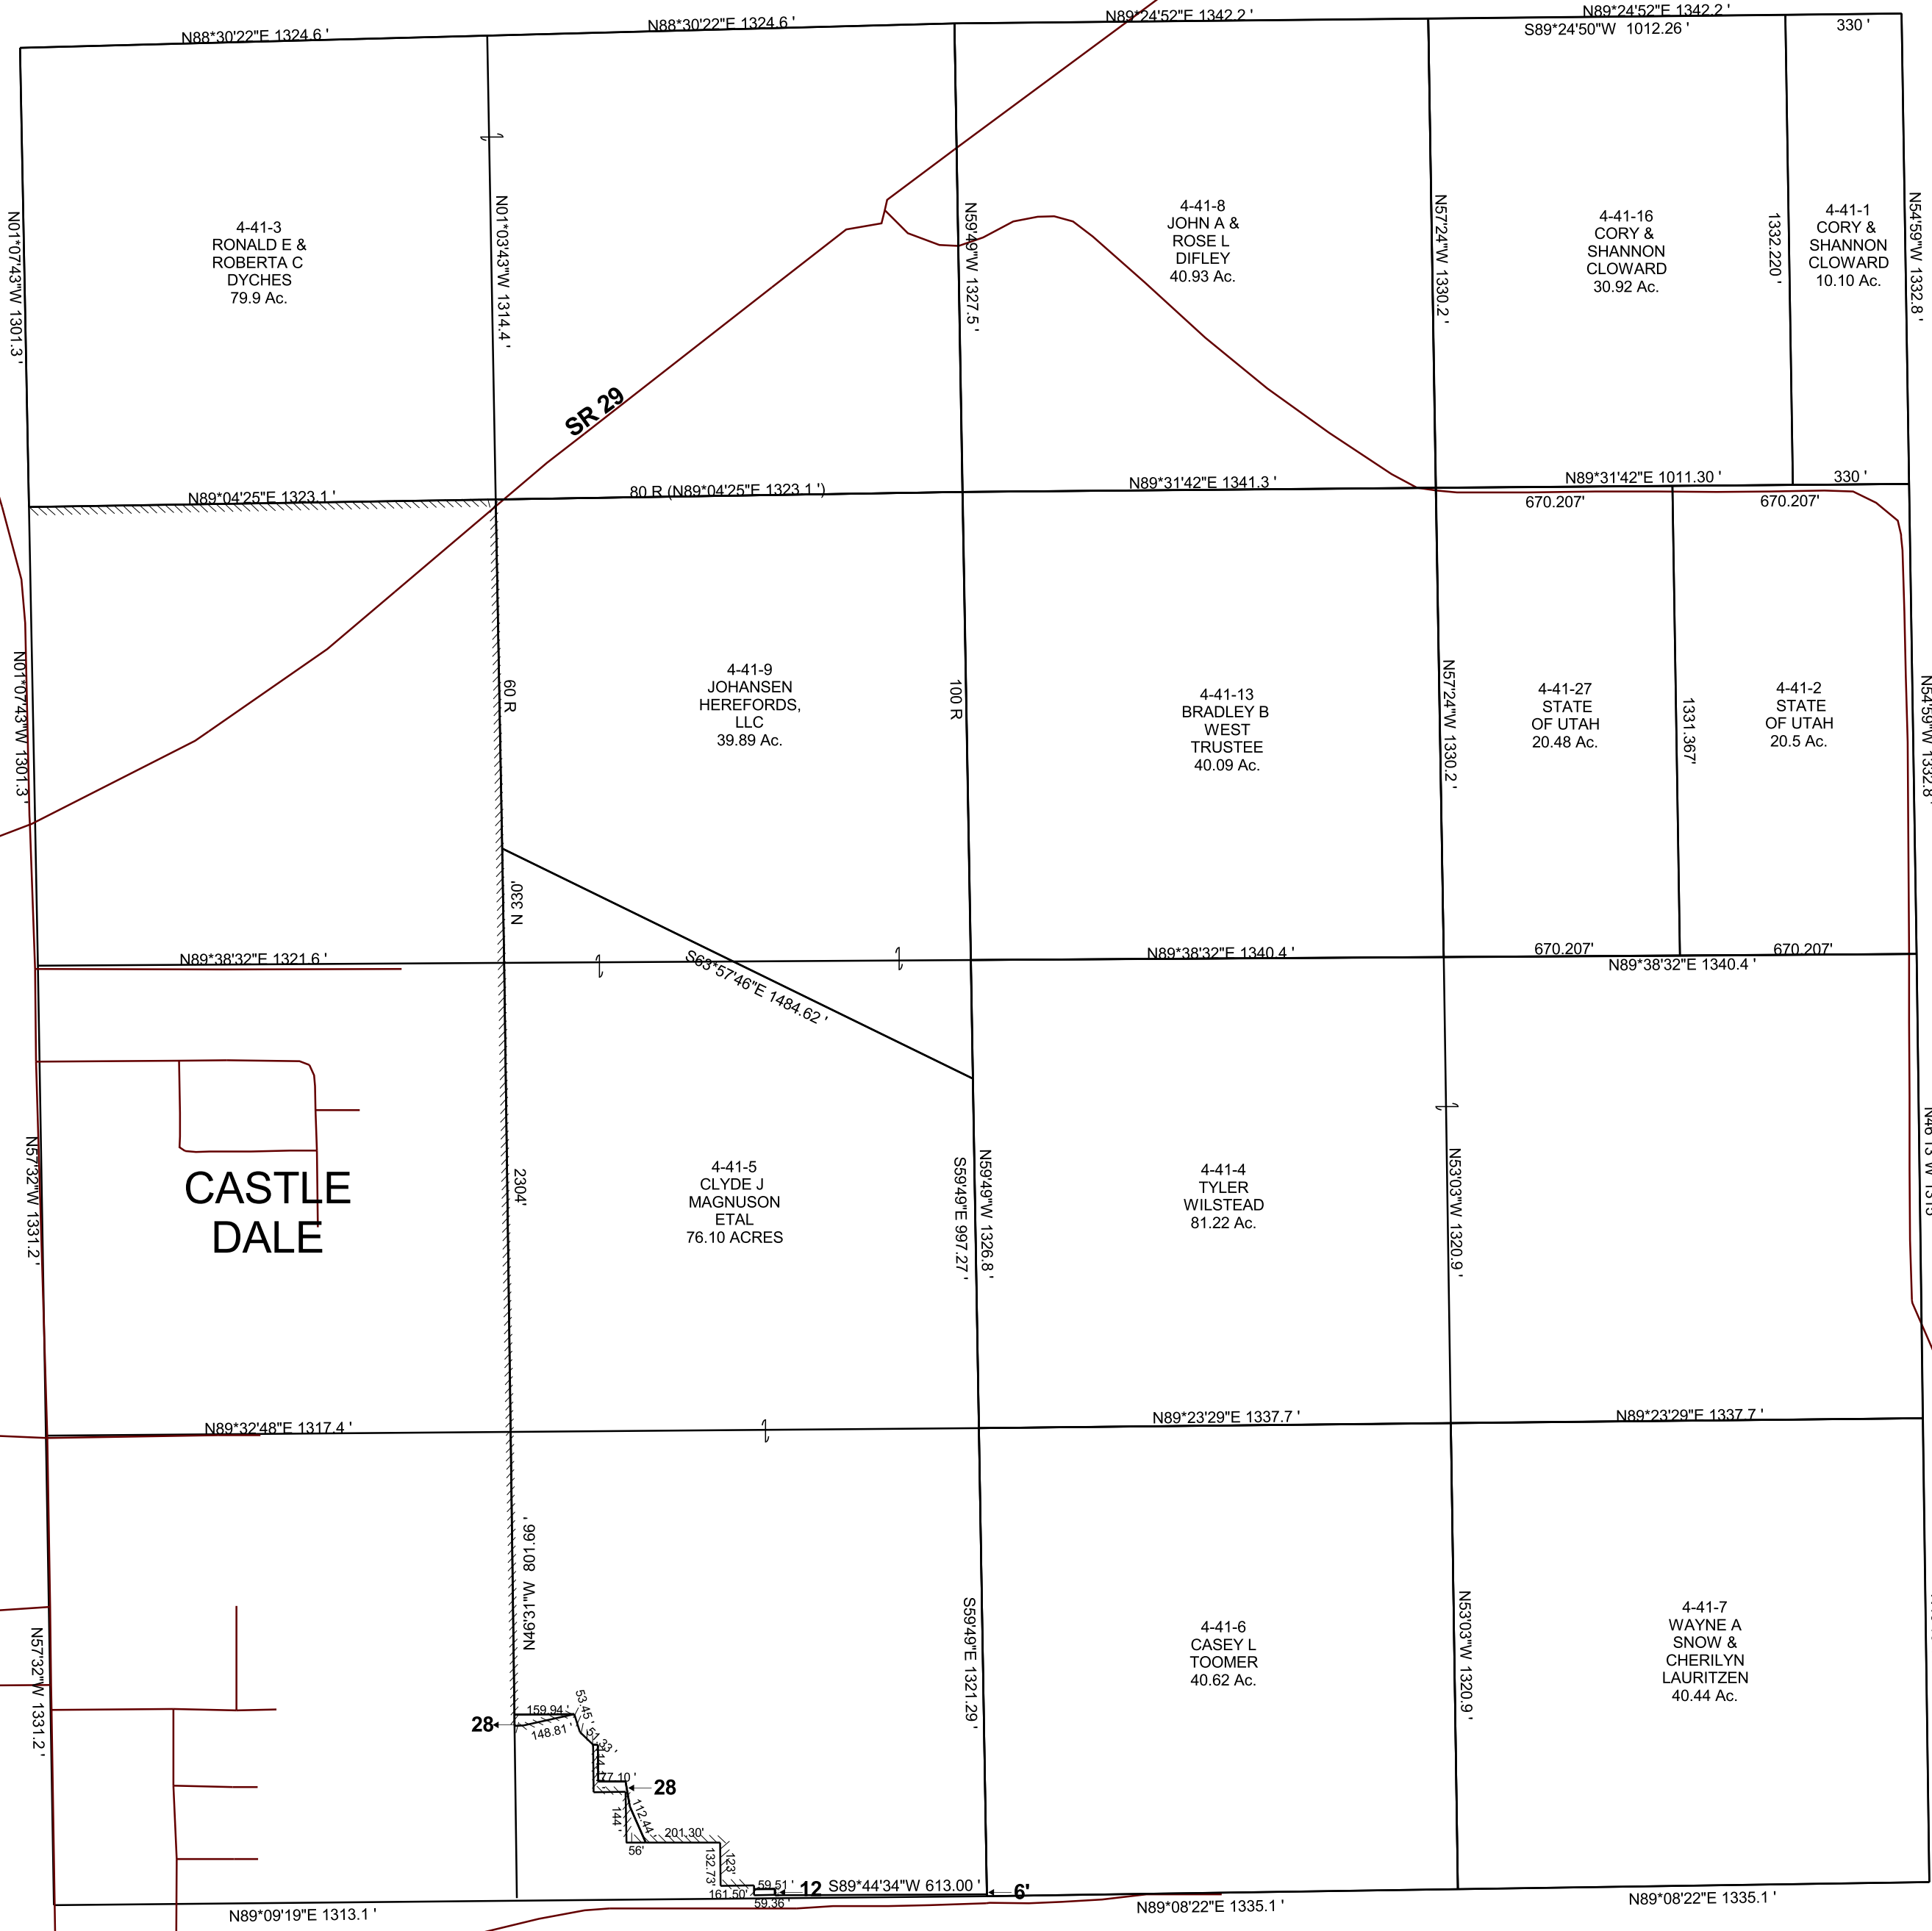

4-41-12
CASTLE DALE
CITY
0.164 Ac.

4-41-28
WILL IAM F &
MAY B
JORGENSEN
TRUSTEES
0.25 Ac.

4-41-3
RONALD E &
ROBERTA C
DYCHES
79.9 Ac.

4-41-8
JOHN A &
ROSE L
DIFLEY
40.93 Ac.

4-41-16
CORY &
SHANNON
CLOWARD
30.92 Ac.

4-41-1
CORY &
SHANNON
CLOWARD
10.10 Ac.

4-41-9
JOHANSEN
HEREFORDS,
LLC
39.89 Ac.

4-41-13
BRADLEY B
WEST
TRUSTEE
40.09 Ac.

4-41-27
STATE
OF UTAH
20.48 Ac.

4-41-2
STATE
OF UTAH
20.5 Ac.

CASTLE
DALE

4-41-5
CLYDE J
MAGNUSON
ETAL
76.10 ACRES

4-41-4
TYLER
WILSTEAD
81.22 Ac.

4-41-6
CASEY L
TOOMER
40.62 Ac.

4-41-7
WAYNE A
SNOW &
CHERILYN
LAURITZEN
40.44 Ac.

