


SECTION 29, T 18 S, R 8 E S.L.B. & M.

BOOK 4 PAGE 43  
SCALE: 1" = 400'  
OCTOBER 10, 2017

THIS PLAT IS MADE SOLELY FOR THE PURPOSE  
OF ASSISTING IN LOCATING THE LAND, AND  
THE RECORDER ASSUMES NO LIABILITY FOR  
VARIATIONS, IF ANY, WITH AN ACTUAL SURVEY.

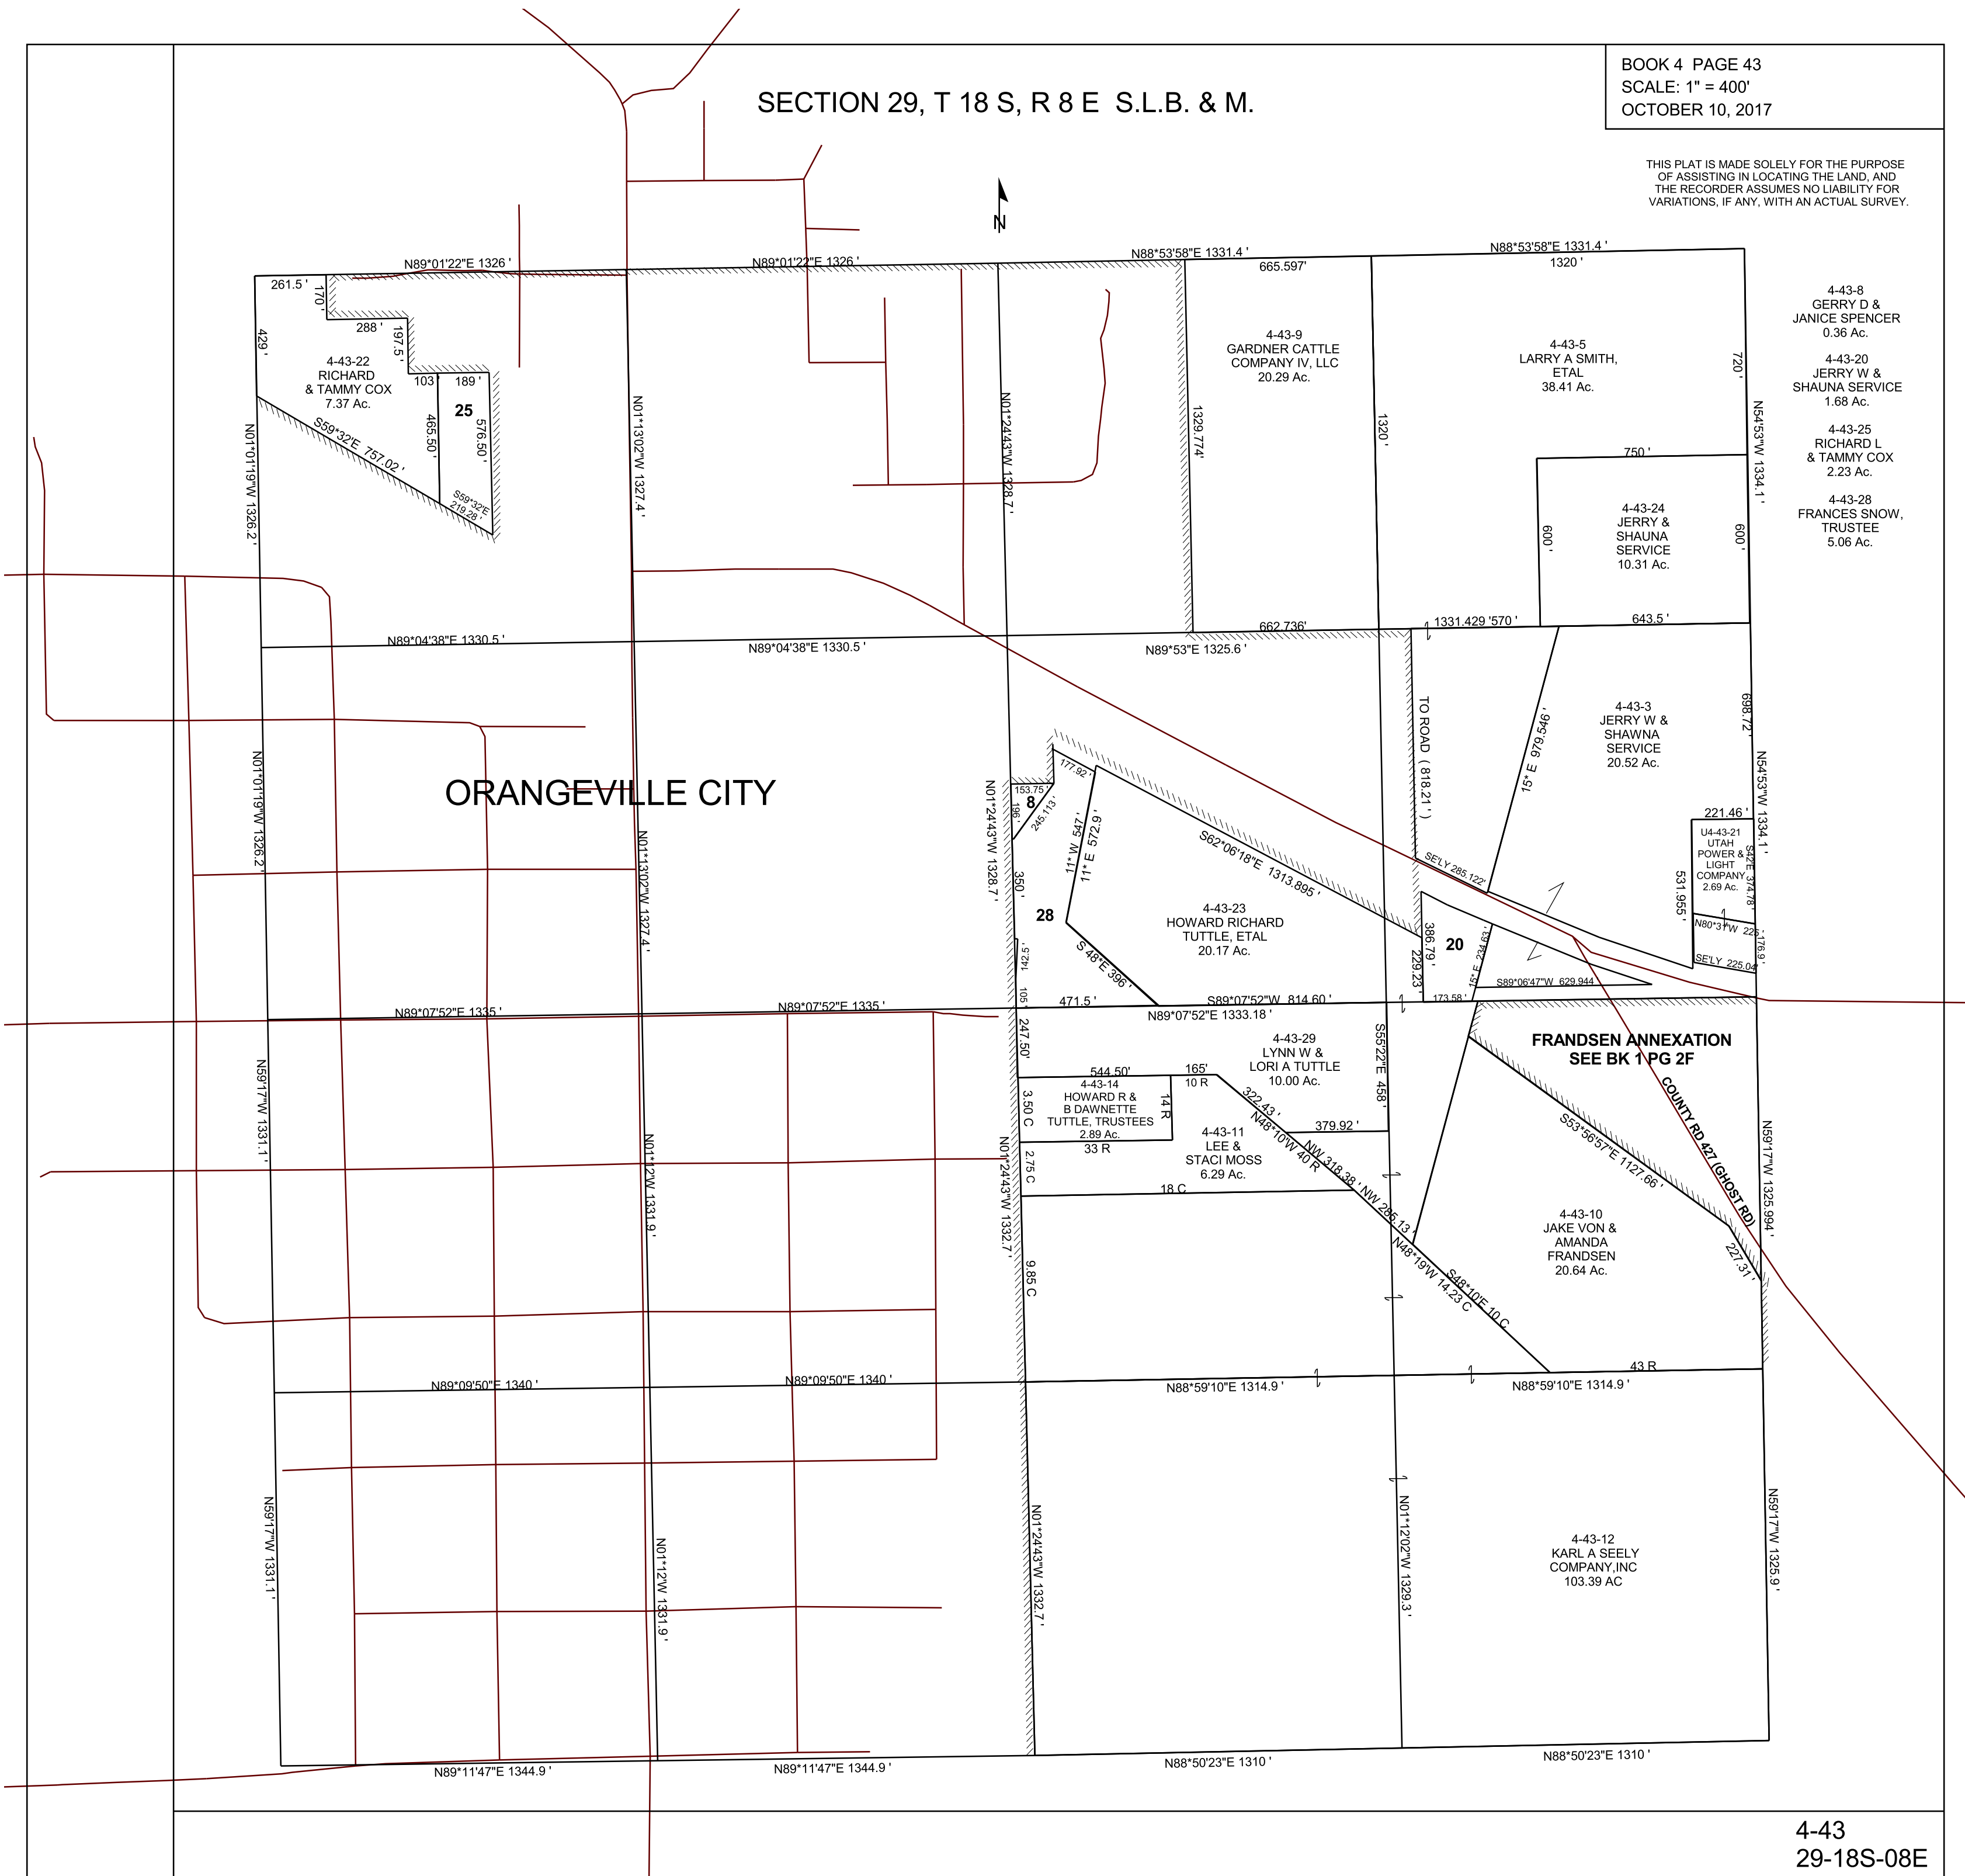

- 4-43-8  
GERRY D &  
JANICE SPENCER  
0.36 Ac.
- 4-43-20  
JERRY W &  
SHAUNA SERVICE  
1.68 Ac.
- 4-43-25  
RICHARD L  
& TAMMY COX  
2.23 Ac.
- 4-43-28  
FRANCES SNOW,  
TRUSTEE  
5.06 Ac.

ORANGEVILLE CITY

FRANSEN ANNEXATION  
SEE BK 1 PG 2F

COUNTY RD #21 GHOST RD