


SECTION 29, T 18 S, R 8 E S.L.B. & M.

BOOK 4 PAGE 43  
SCALE: 1" = 400'  
SEPTEMBER 19, 2022

THIS PLAT IS MADE SOLELY FOR THE PURPOSE OF ASSISTING IN LOCATING THE LAND, AND THE RECORDER ASSUMES NO LIABILITY FOR VARIATIONS, IF ANY, WITH AN ACTUAL SURVEY.

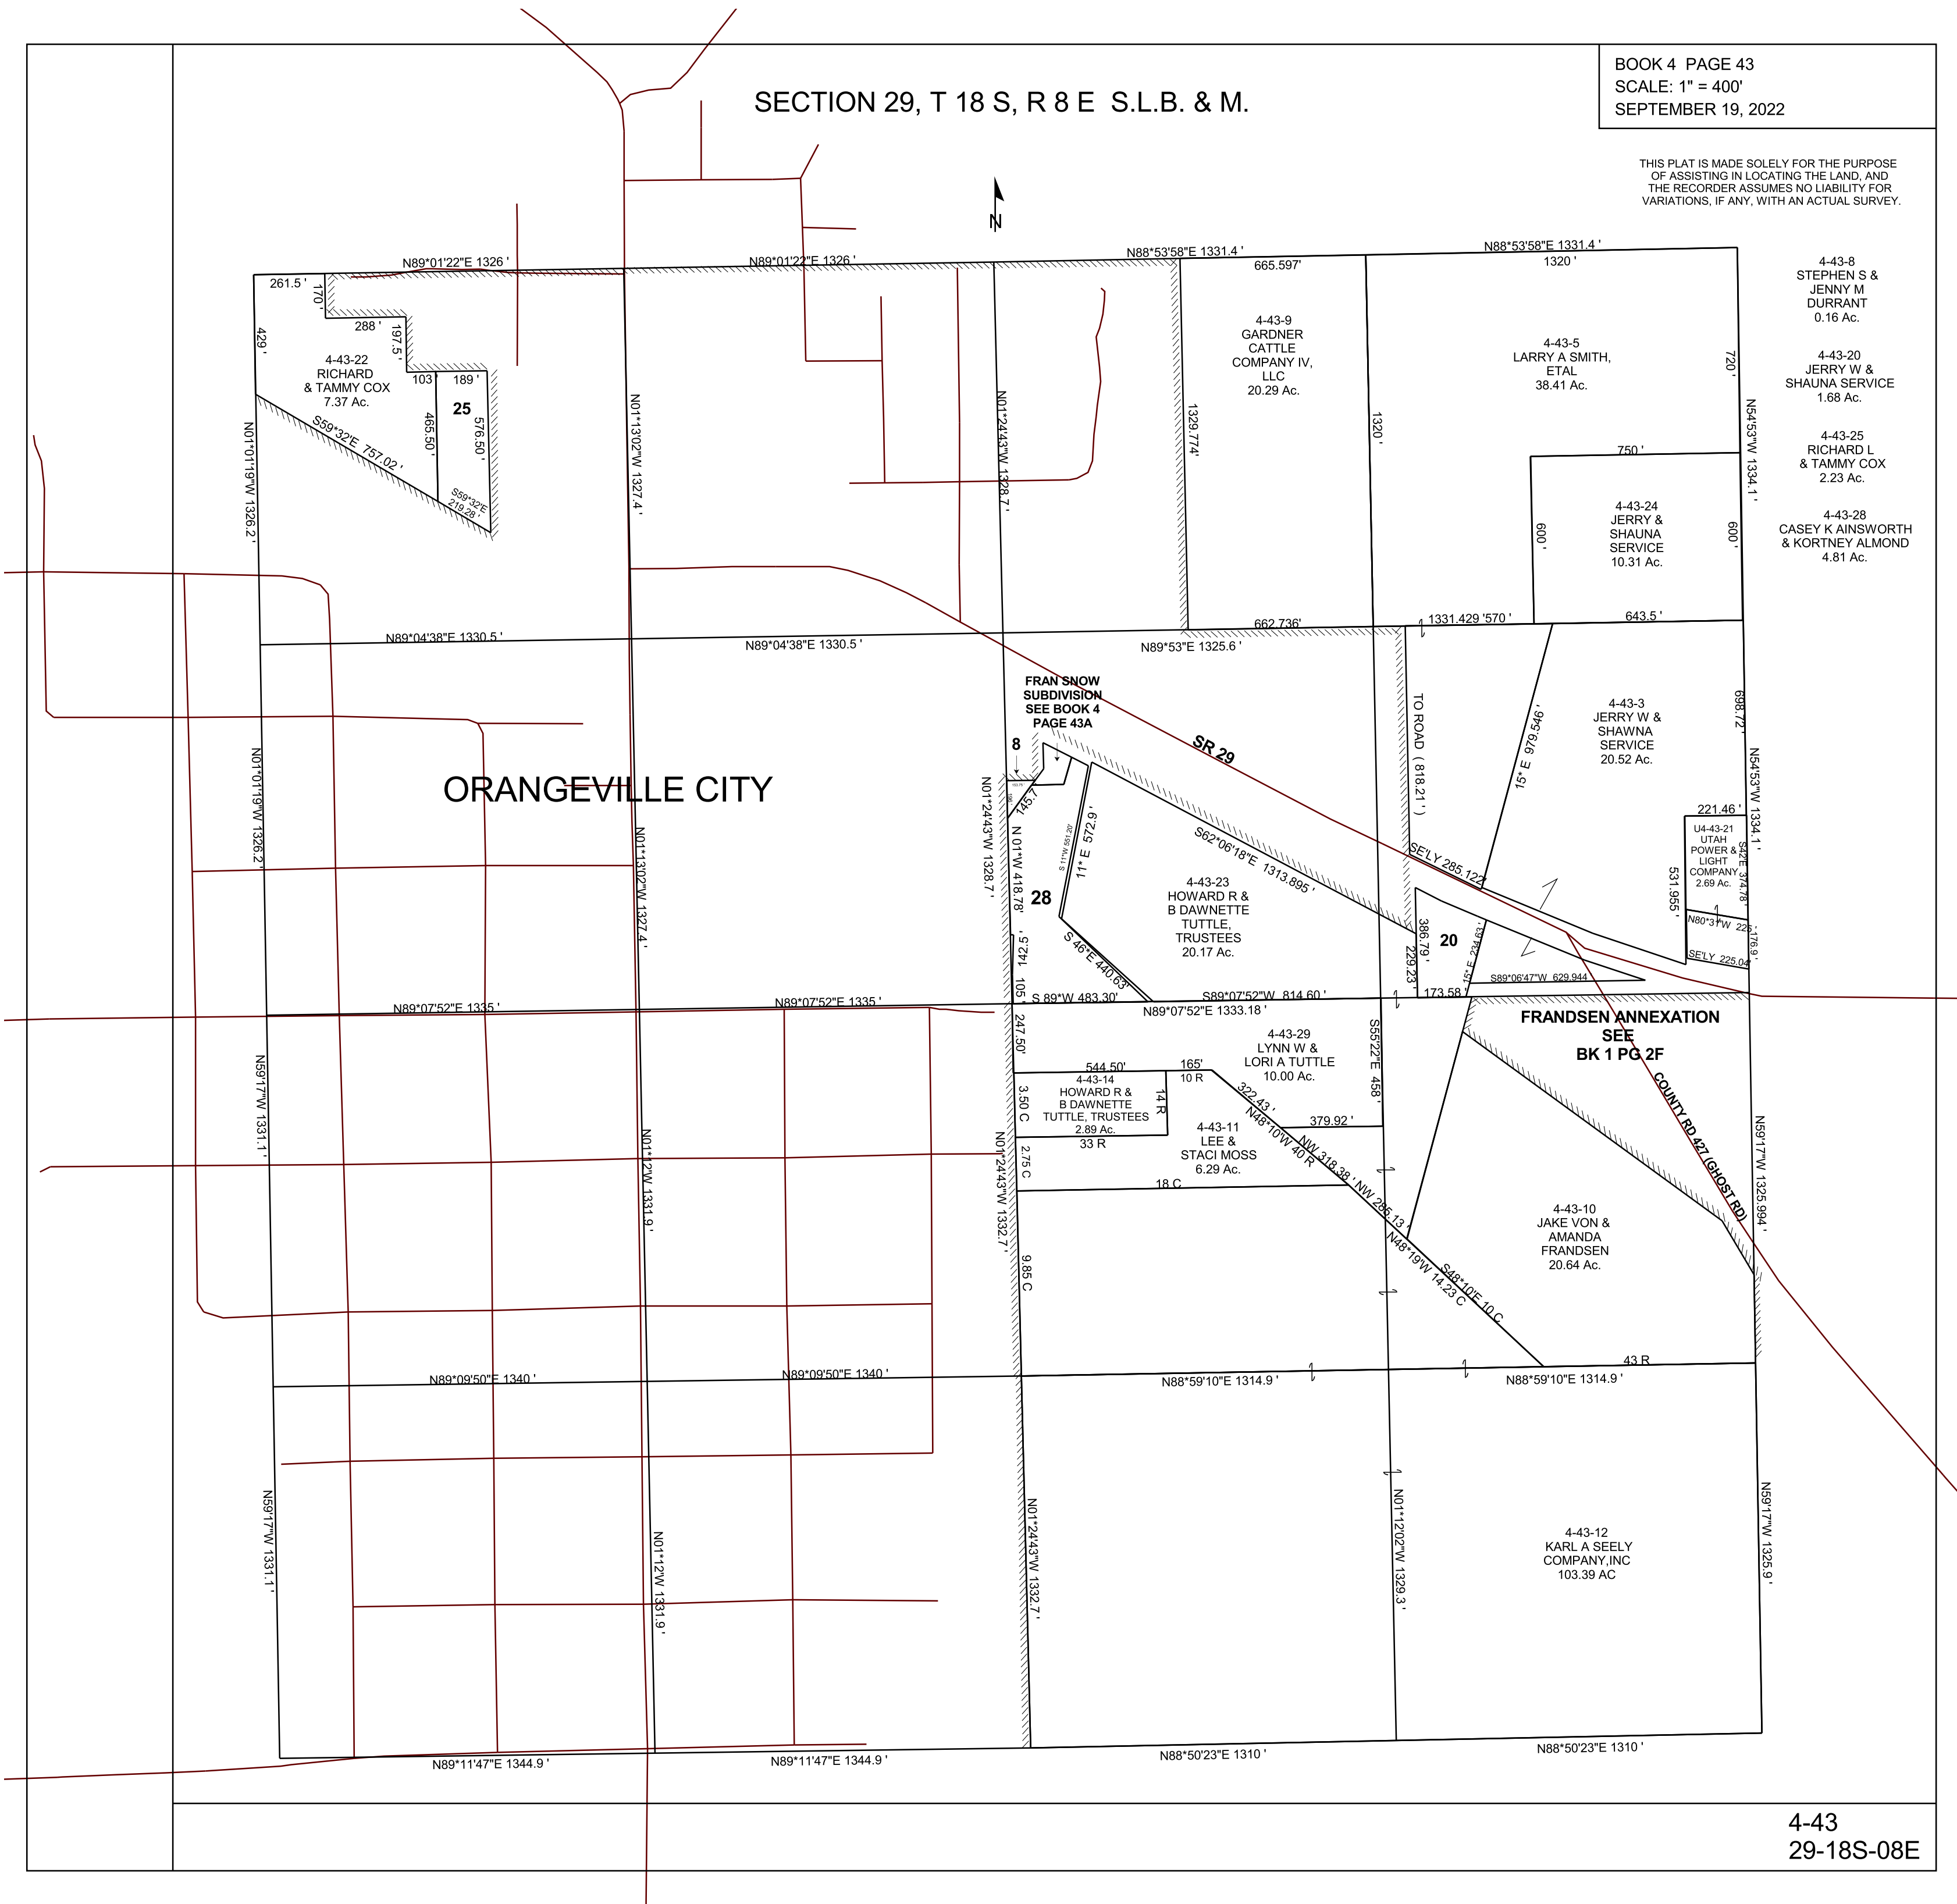

- 4-43-8 STEPHEN S & JENNY M DURRANT 0.16 Ac.
- 4-43-20 JERRY W & SHAUNA SERVICE 1.68 Ac.
- 4-43-25 RICHARD L & TAMMY COX 2.23 Ac.
- 4-43-28 CASEY K AINSWORTH & KORTNEY ALMOND 4.81 Ac.

ORANGEVILLE CITY

FRAN SNOW SUBDIVISION  
SEE BOOK 4 PAGE 43A

FRANSDEN ANNEXATION  
SEE BK 1 PG 2F