


SECTION 29, T 18 S, R 8 E S.L.B. & M.

THIS PLAT IS MADE SOLELY FOR THE PURPOSE OF ASSISTING IN LOCATING THE LAND, AND THE RECORDER ASSUMES NO LIABILITY FOR VARIATIONS, IF ANY, WITH AN ACTUAL SURVEY.

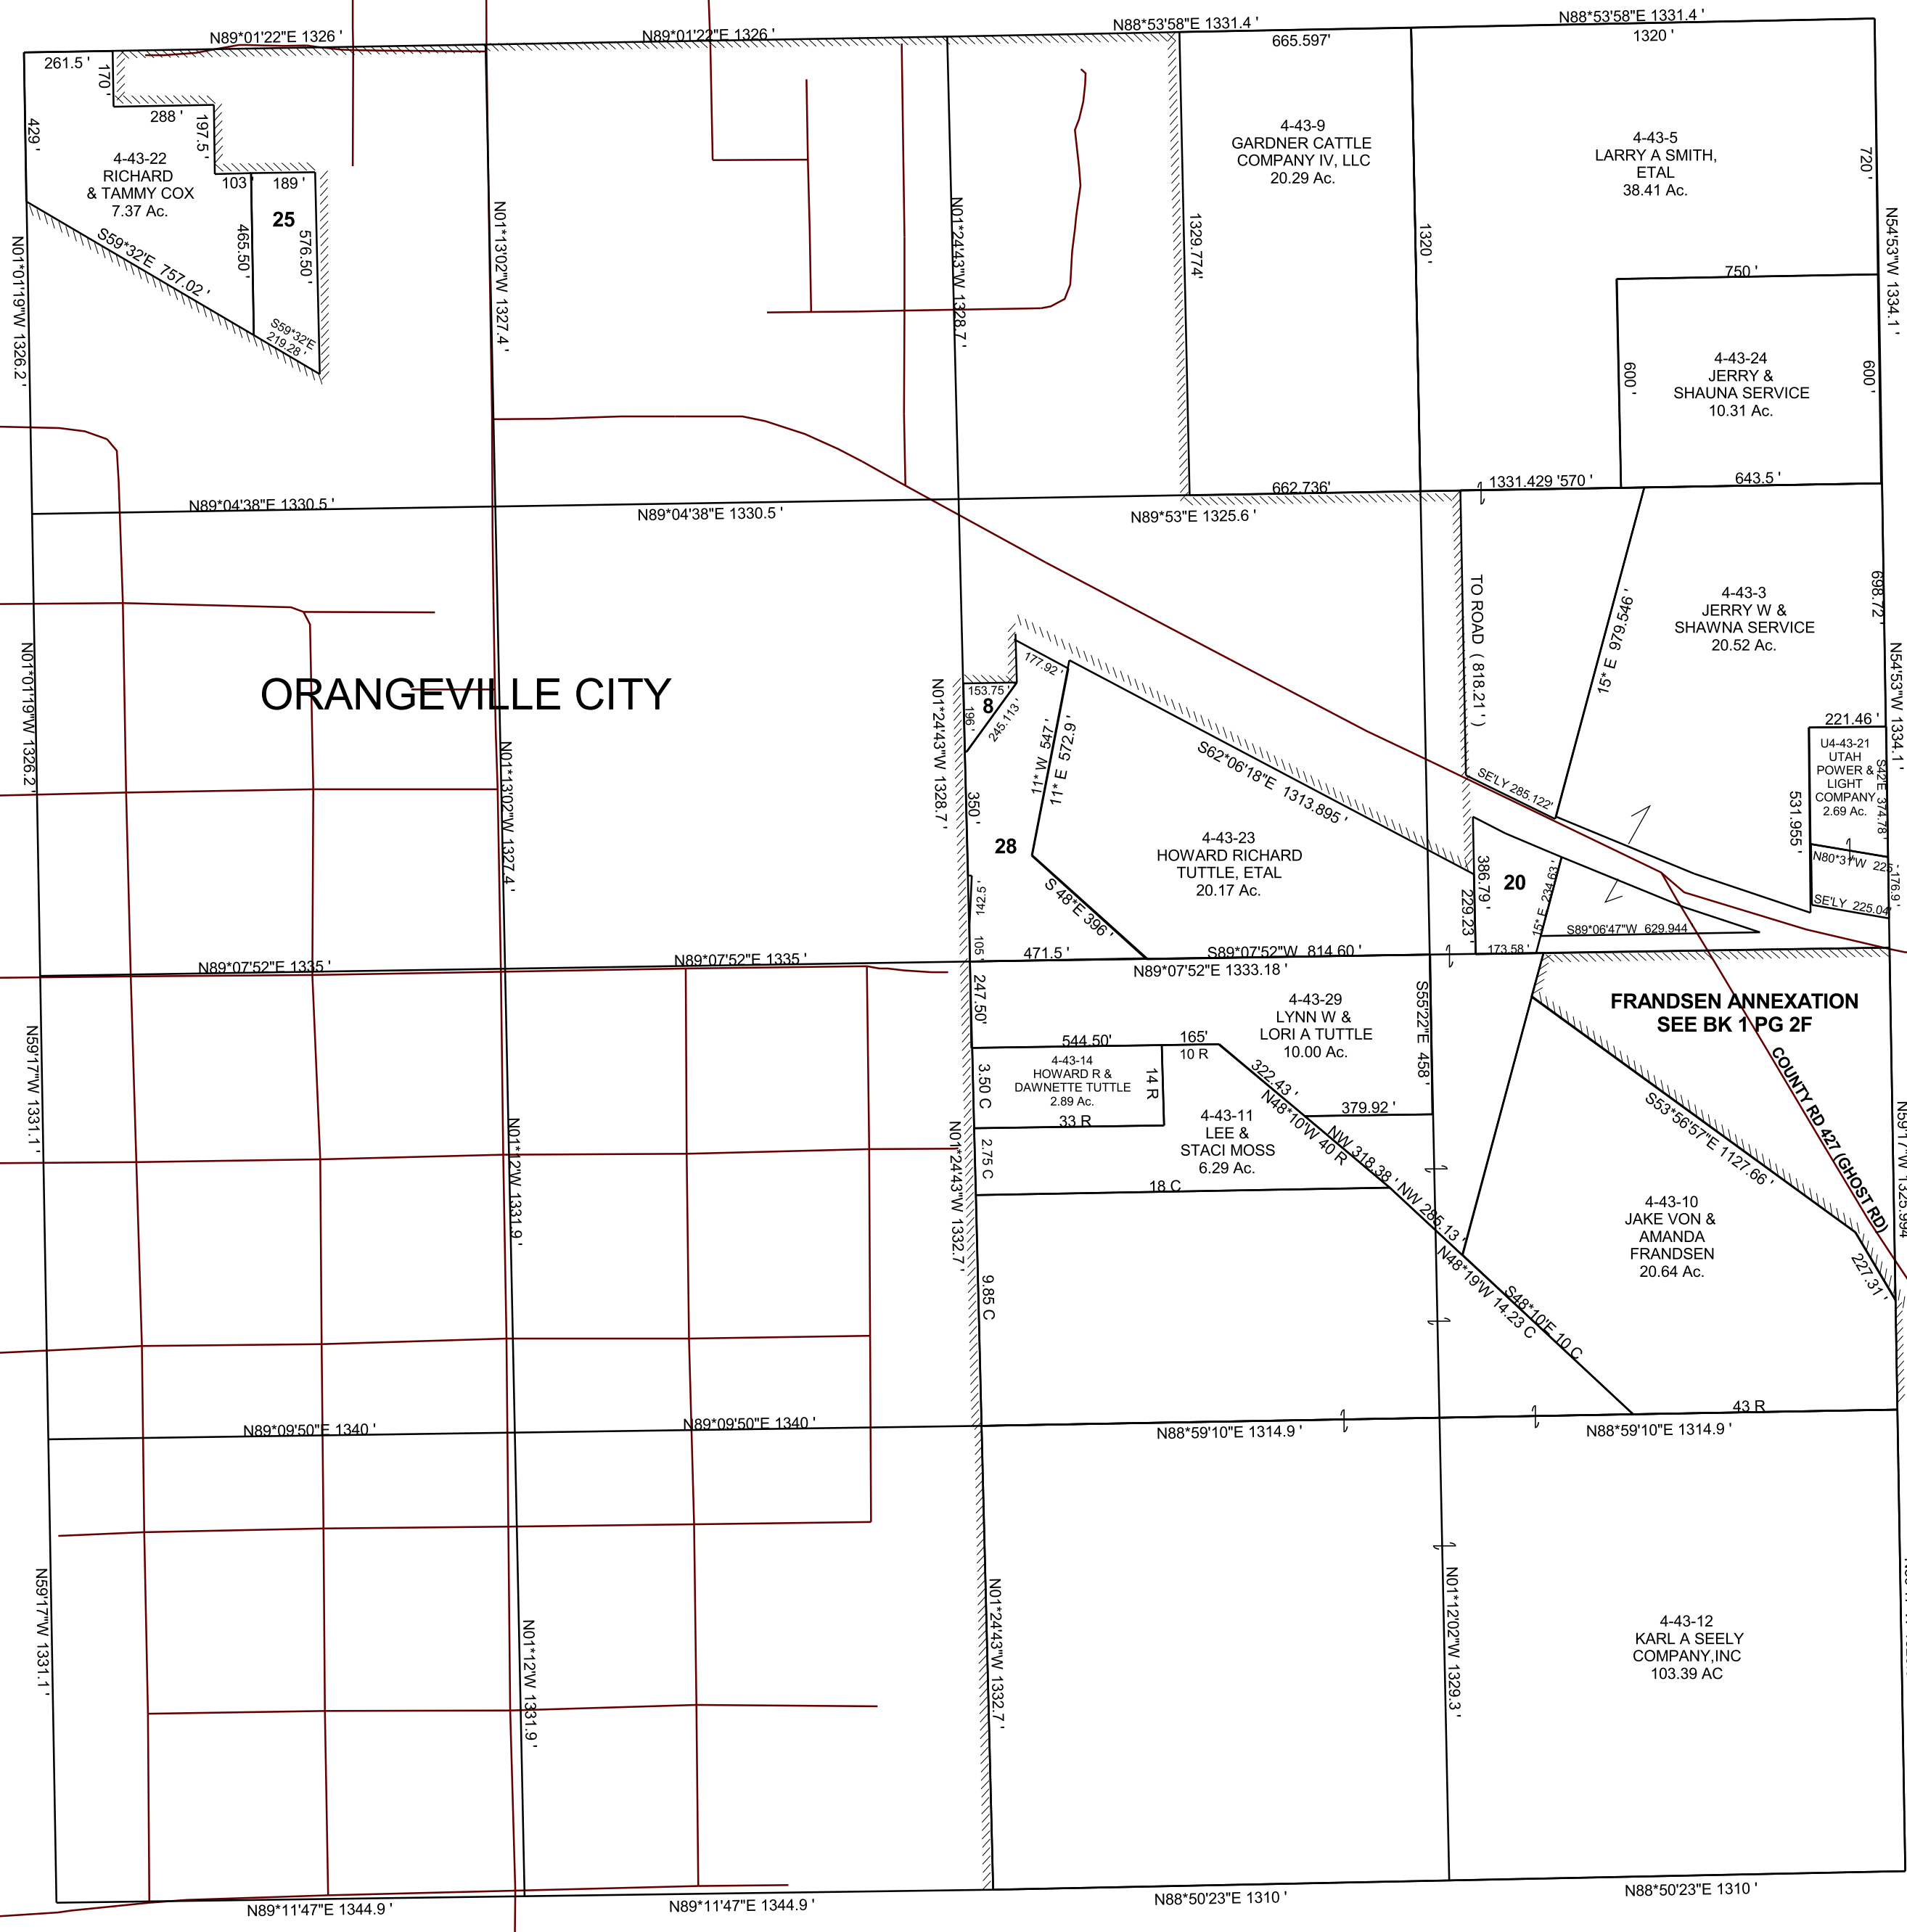

- 4-43-8 GERRY D & JANICE SPENCER 0.36 Ac.
- 4-43-20 JERRY W & SHAUNA SERVICE 1.68 Ac.
- 4-43-25 RICHARD L & TAMMY COX 2.23 Ac.
- 4-43-28 FRANCES SNOW, TRUSTEE 5.06 Ac.

ORANGEVILLE CITY

FRANSDEN ANNEXATION
SEE BK 1 PG 2F