


SECTION 30, T 18 S, R 08 E S.L.B. & M.

BOOK 4 PAGE 44
SCALE: 1" = 400'
APRIL 17, 2018

THIS PLAT IS MADE SOLELY FOR THE PURPOSE
OF ASSISTING IN LOCATING THE LAND, AND
THE RECORDER ASSUMES NO LIABILITY FOR
VARIATIONS, IF ANY, WITH AN ACTUAL SURVEY.

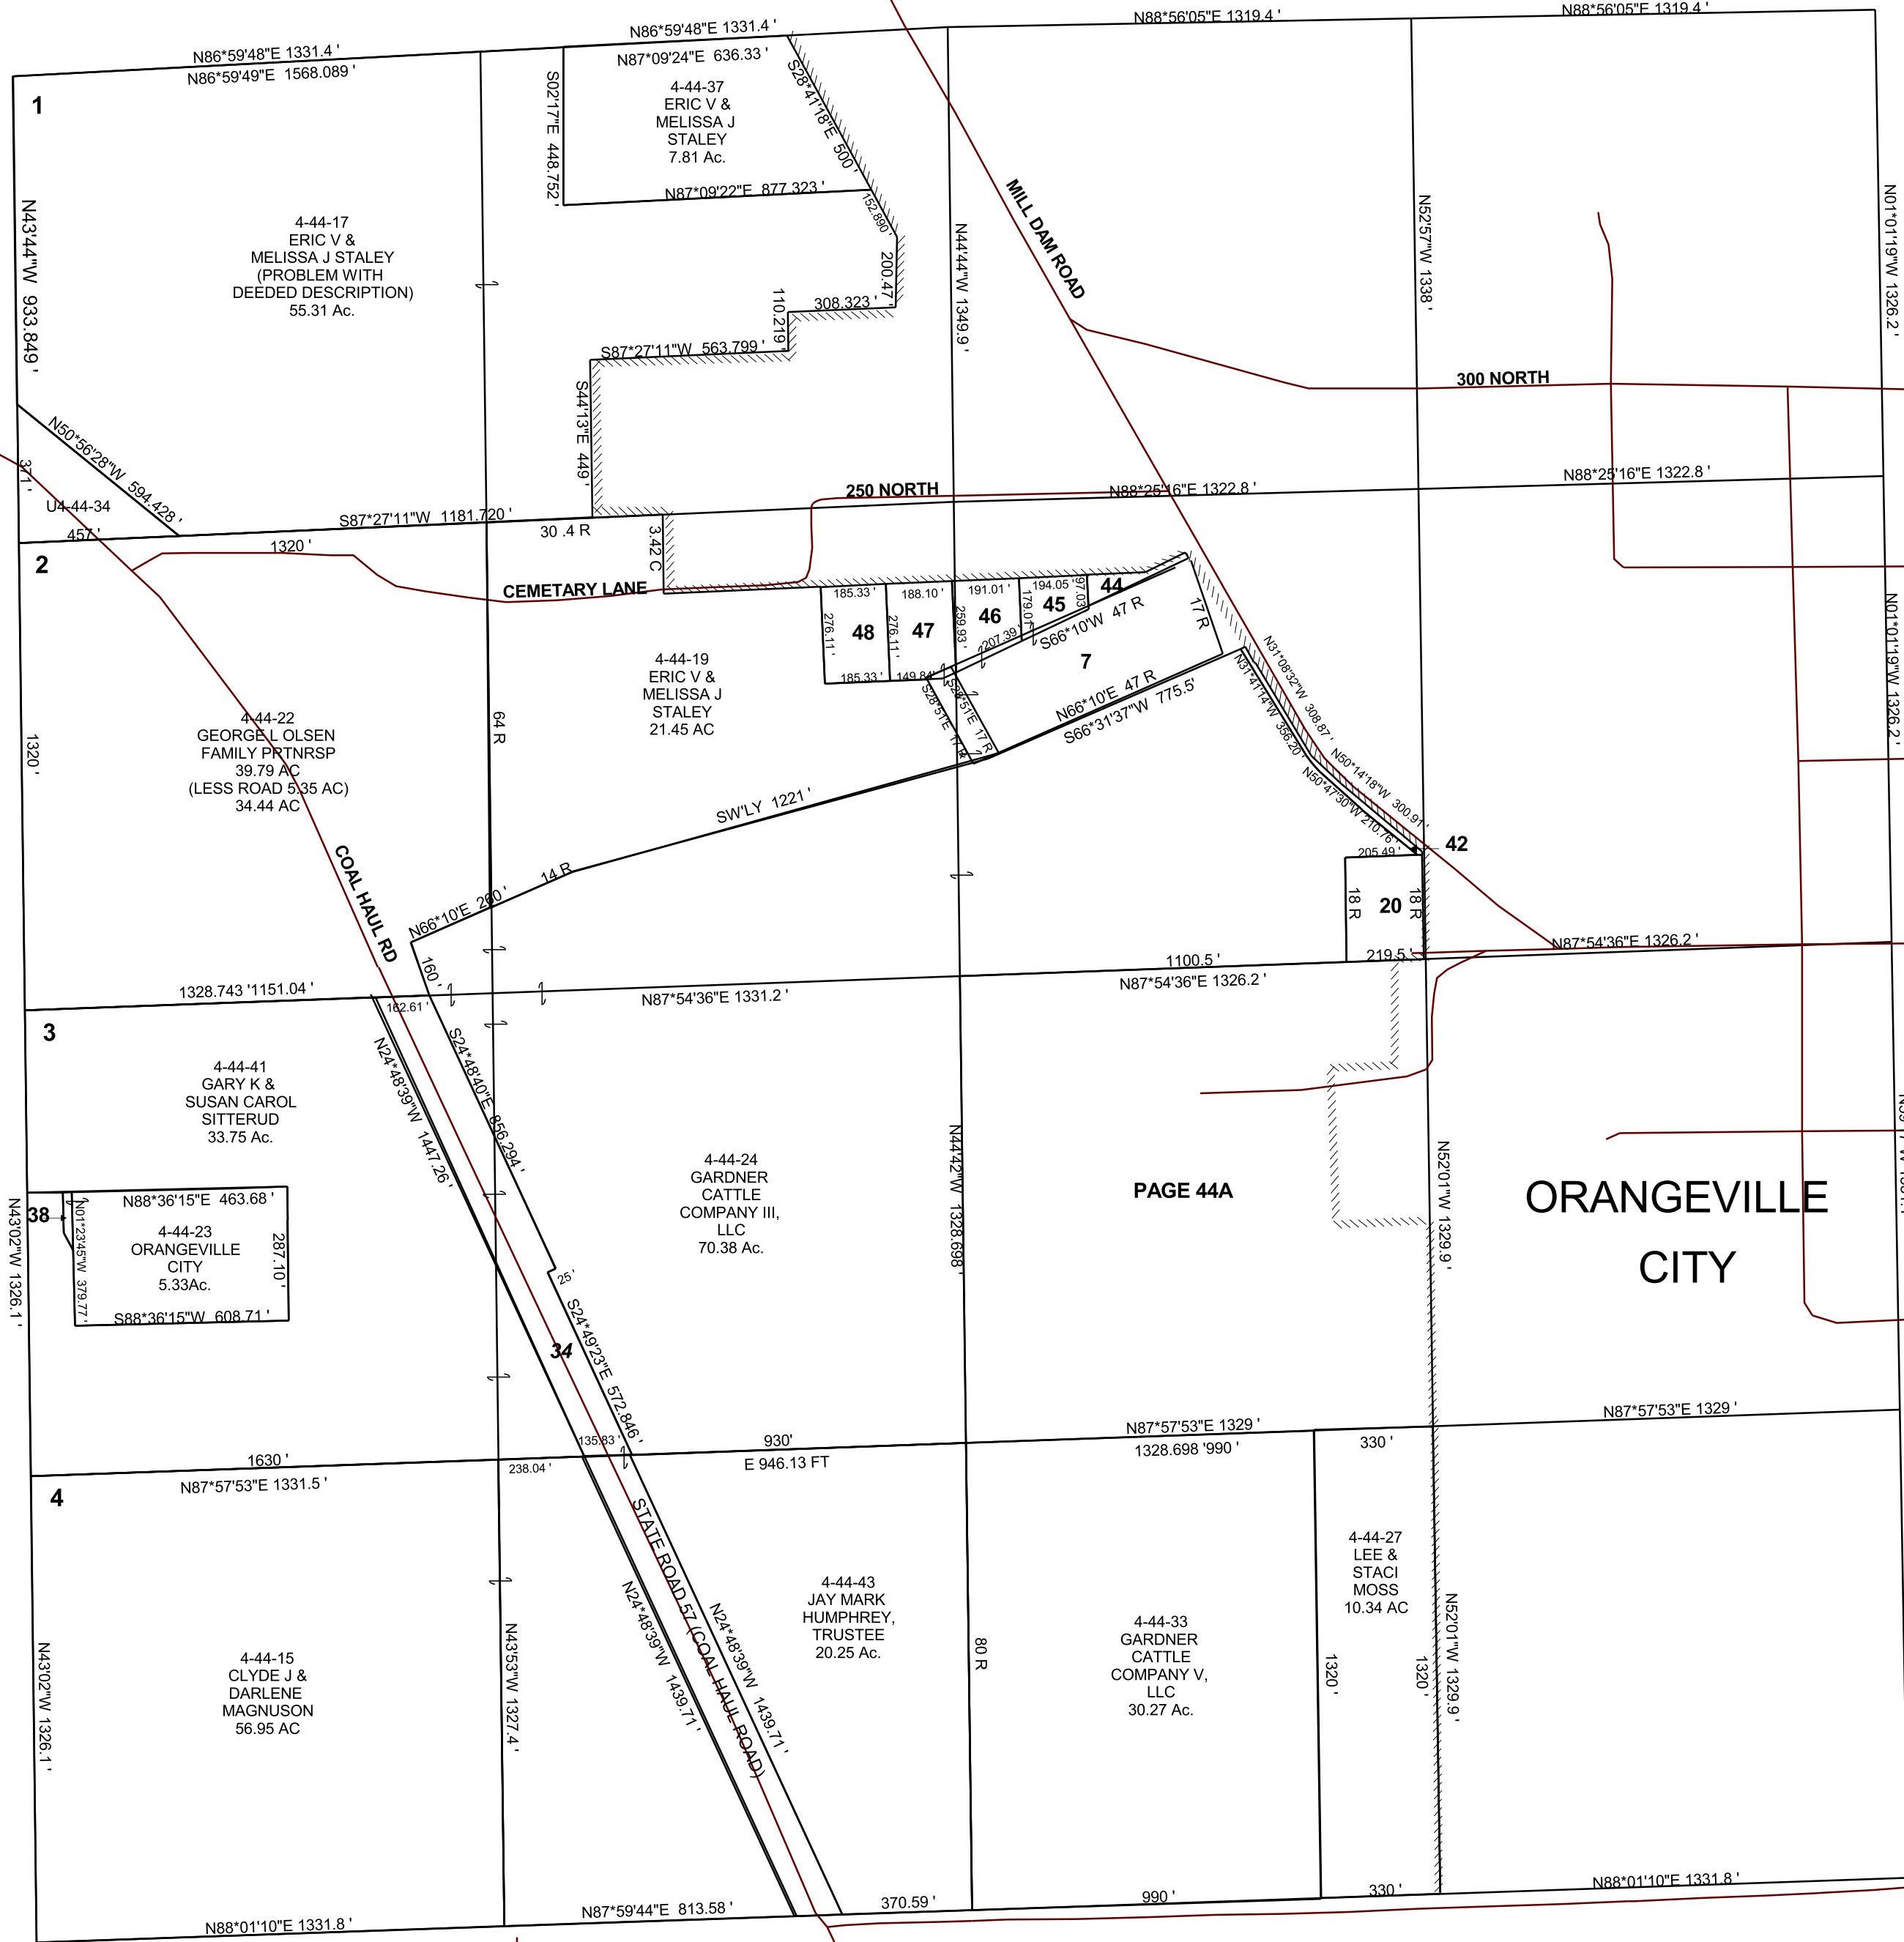

- 4-44-7 GARDNER CATTLE COMPANY VI, LLC 5.12 Ac.
- 4-44-20 CLIFFORD N LEAVITT, TRUSTEE, ETAL 1.50 Ac.
- U4-44-34 UTAH POWER & LIGHT COMPANY 10.83 Ac.
- 4-44-38 ORANGEVILLE CITY 0.08 Ac.
- 4-44-42 ORANGEVILLE CITY 0.28 Ac.
- 4-44-44 KRIS & SHARON OVESON 0.29 Ac.
- 4-44-45 BOB LEE & MADELENE WILSON TRUSTEES 0.62 Ac.
- 4-44-46 MATT & HEATHER HOLT 0.96 Ac.
- 4-44-47 JARED ANDERSON 1.19 Ac.
- 4-44-48 NICHOLAS & LIBBY WADLEY 1.17 Ac.

ORANGEVILLE CITY

PAGE 44A