

SECTION 34, T 18 S, R 8 E S.L.B. & M.


BOOK 4 PAGE 48
SCALE: 1" = 400'
SEPTEMBER 8, 2017

EX

THIS PLAT IS MADE SOLELY FOR THE PURPOSE OF ASSISTING IN LOCATING THE LAND, AND THE RECORDER ASSUMES NO LIABILITY FOR VARIATIONS, IF ANY, WITH AN ACTUAL SURVEY.



P4-48-19
QUESTAR
PIPELINE
COMPANY
0.23 Ac.

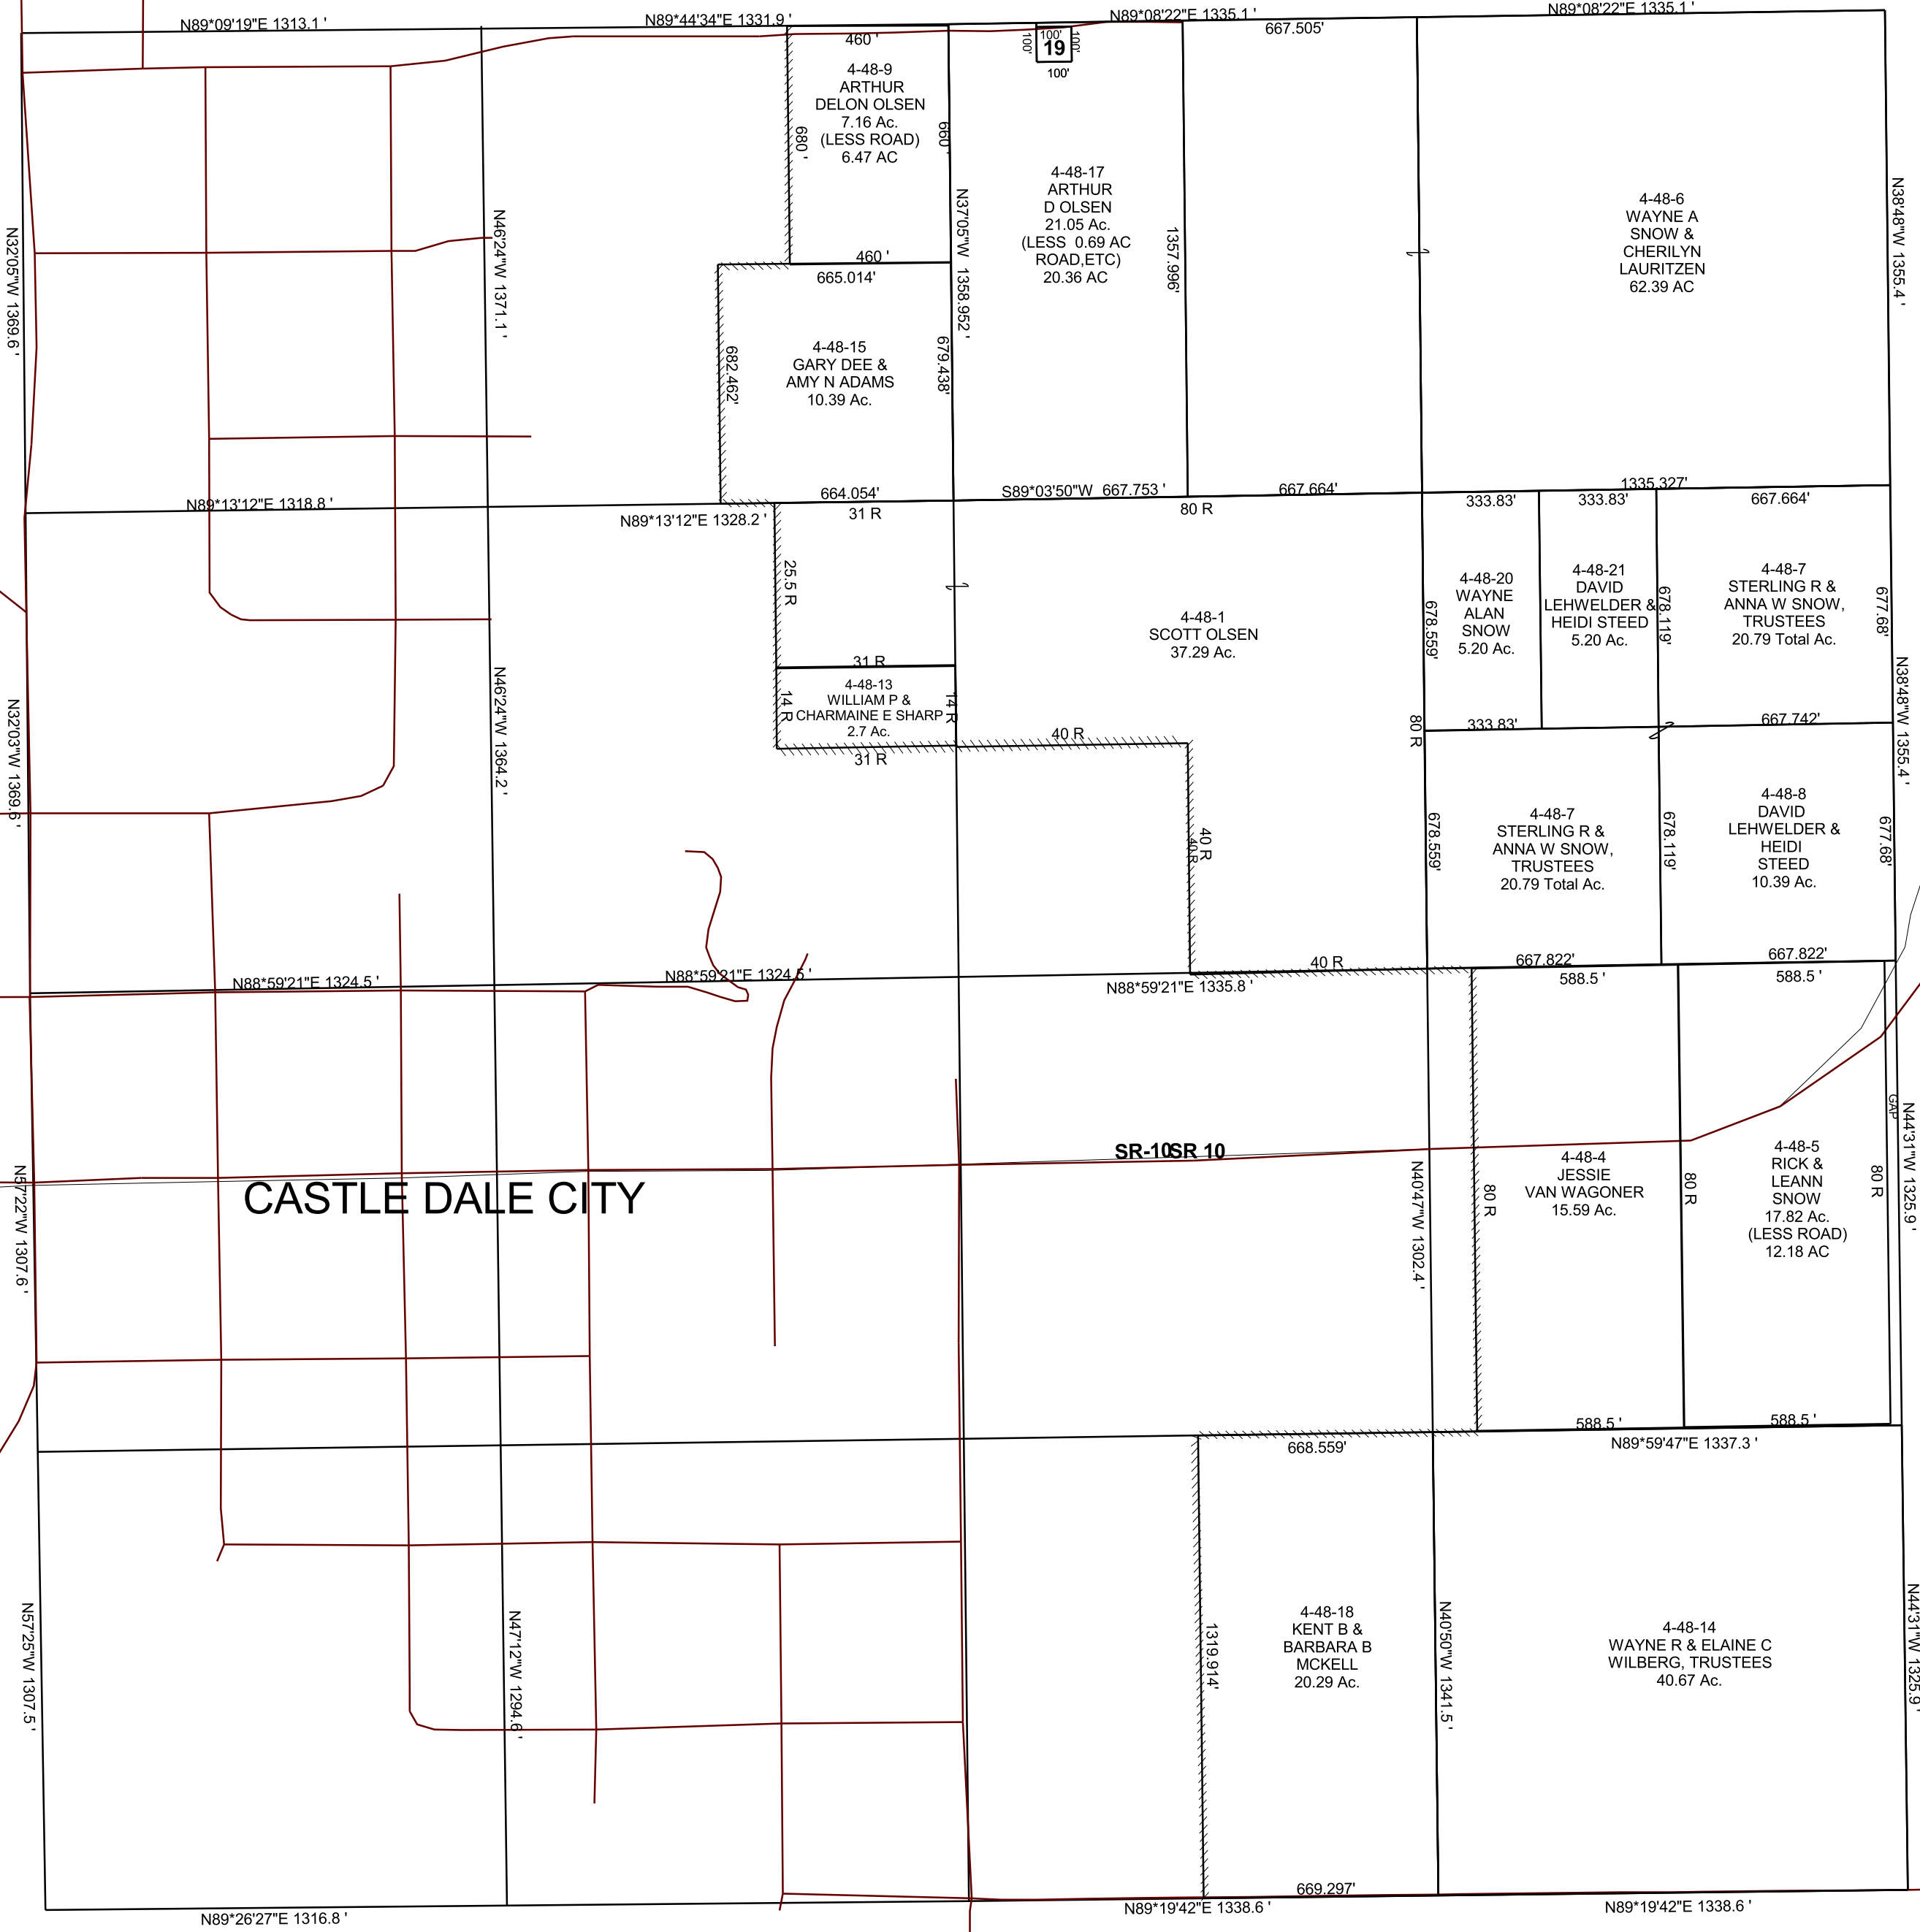

4-48-9
ARTHUR
DELON OLSEN
7.16 Ac.
(LESS ROAD)
6.47 AC

4-48-17
ARTHUR
D OLSEN
21.05 Ac.
(LESS 0.69 AC
ROAD, ETC)
20.36 AC

4-48-6
WAYNE A
SNOW &
CHERILYN
LAURITZEN
62.39 AC

4-48-15
GARY DEE &
AMY N ADAMS
10.39 Ac.

4-48-13
WILLIAM P &
CHARMAINE E SHARP
2.7 Ac.

4-48-1
SCOTT OLSEN
37.29 Ac.

4-48-20
WAYNE
ALAN
SNOW
5.20 Ac.

4-48-21
DAVID
LEHWELDER &
HEIDI STEED
5.20 Ac.

4-48-7
STERLING R &
ANNA W SNOW,
TRUSTEES
20.79 Total Ac.

4-48-7
STERLING R &
ANNA W SNOW,
TRUSTEES
20.79 Total Ac.

4-48-8
DAVID
LEHWELDER &
HEIDI
STEED
10.39 Ac.

4-48-4
JESSIE
VAN WAGONER
15.59 Ac.

4-48-5
RICK &
LEANN
SNOW
17.82 Ac.
(LESS ROAD)
12.18 AC

4-48-18
KENT B &
BARBARA B
MCKELL
20.29 Ac.

4-48-14
WAYNE R & ELAINE C
WILBERG, TRUSTEES
40.67 Ac.

CASTLE DALE CITY

SR-10SR 10