


SECTION 35, T 18 S, R 08 E S.L.B. & M.

BOOK 4 PAGE 49  
SCALE: 1" = 400'  
MAY 12, 2022

THIS PLAT IS MADE SOLELY FOR THE PURPOSE  
OF ASSISTING IN LOCATING THE LAND, AND  
THE RECORDER ASSUMES NO LIABILITY FOR  
VARIATIONS, IF ANY, WITH AN ACTUAL SURVEY.



CLASS 'B' 401

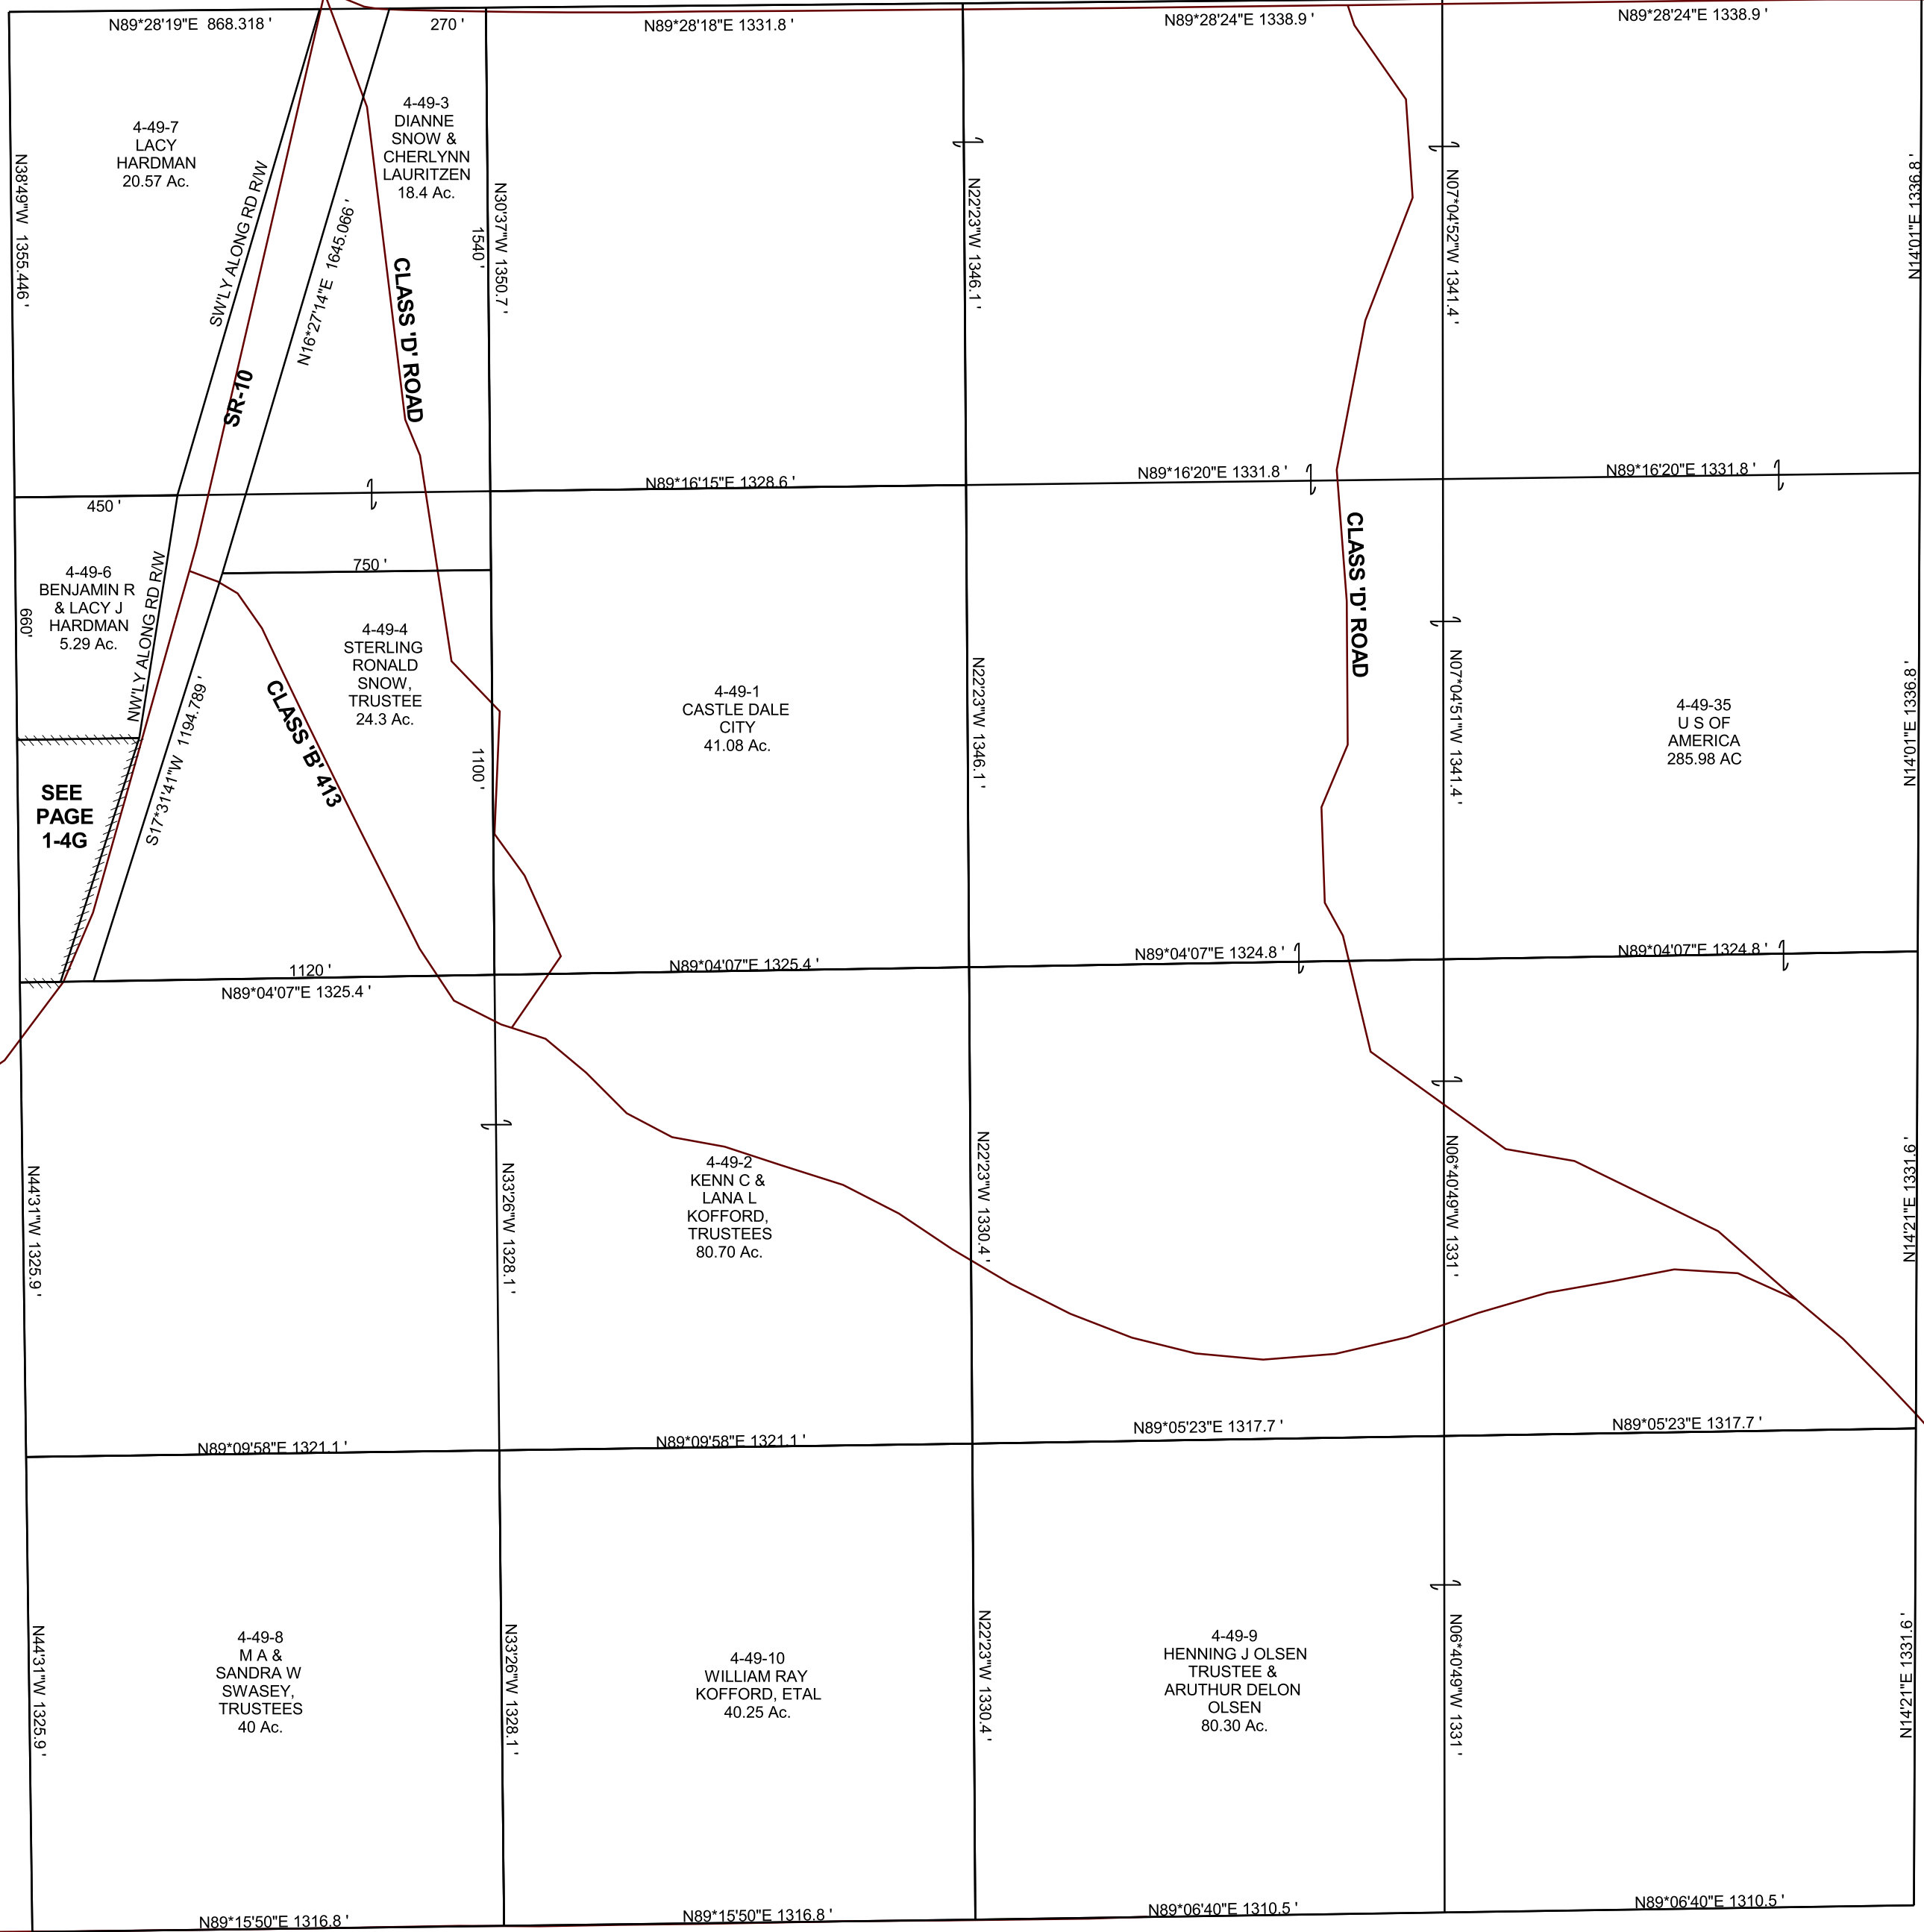

4-49-5  
LACY  
HARDMAN  
1.75 Ac.

4-49-7  
LACY  
HARDMAN  
20.57 Ac.

4-49-3  
DIANNE  
SNOW &  
CHERYLNN  
LAURITZEN  
18.4 Ac.

4-49-6  
BENJAMIN R  
& LACY J  
HARDMAN  
5.29 Ac.

4-49-4  
STERLING  
RONALD  
SNOW,  
TRUSTEE  
24.3 Ac.

4-49-1  
CASTLE DALE  
CITY  
41.08 Ac.

4-49-35  
U S OF  
AMERICA  
285.98 AC

SEE  
PAGE  
1-4G

4-49-2  
KENN C &  
LANA L  
KOFFORD,  
TRUSTEES  
80.70 Ac.

4-49-8  
M A &  
SANDRA W  
SWASEY,  
TRUSTEES  
40 Ac.

4-49-10  
WILLIAM RAY  
KOFFORD, ETAL  
40.25 Ac.

4-49-9  
HENNING J OLSEN  
TRUSTEE &  
ARUTHUR DELON  
OLSEN  
80.30 Ac.