


SECTION 5, T 18 S, R 09 E S.L.B. & M.

THIS PLAT IS MADE SOLELY FOR THE PURPOSE OF ASSISTING IN LOCATING THE LAND, AND THE RECORDER ASSUMES NO LIABILITY FOR VARIATIONS, IF ANY, WITH AN ACTUAL SURVEY.

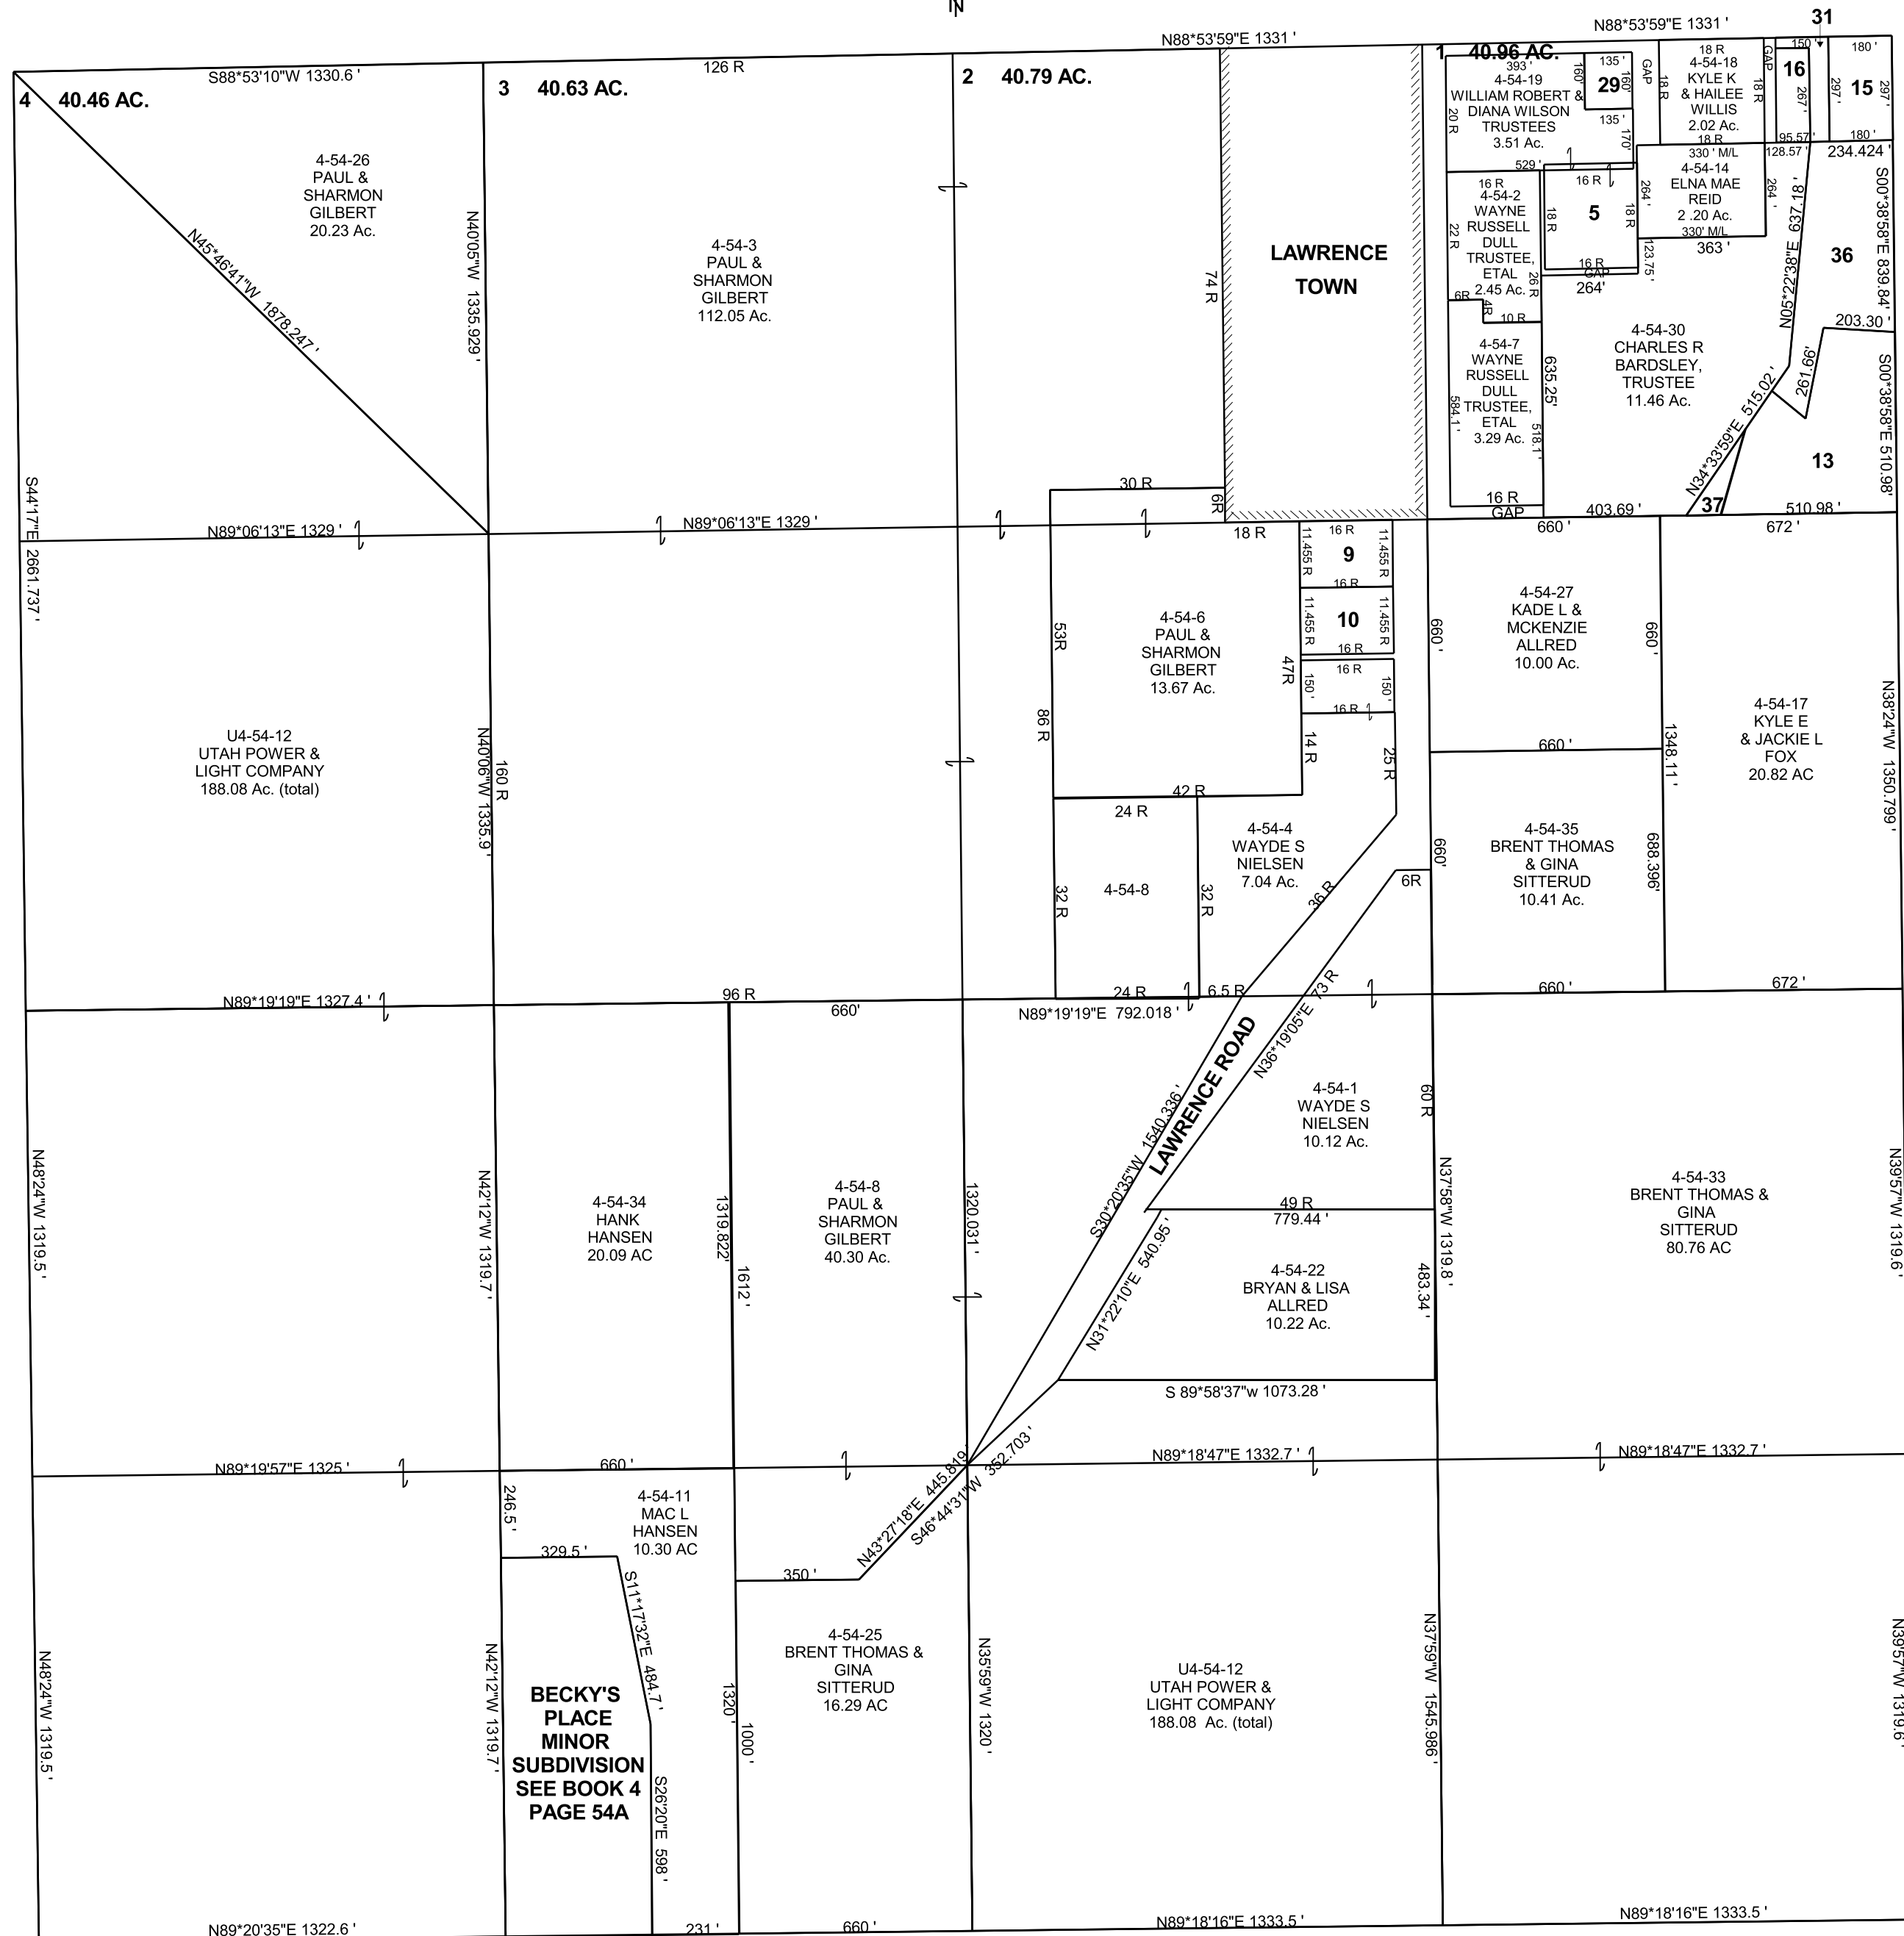

- 4-54-5 BRANDAN LUDLOW, ASECIA LARSEN, JULIE CHALLIS & LACEY WHITEHORN 1.80 AC
- 4-54-9 JODY DUANE & ANNE ELIZABETH COX 1.15 AC
- 4-54-10 NATE FINLEY 1.15 AC
- 4-54-13 KYLE E & JACKIE L FOX 4.29 AC
- 4-54-15 TIMOTHY & DIANE SIMMONS, TRUSTEES 1.23 AC
- 4-54-16 CHARLES R BARDSLEY, TRUSTEE 0.58 AC
- 4-54-29 LANE R & KELLIE A GARDNER 0.50 AC
- 4-54-31 TIMOTHY H & DIANA P SIMMONS 0.44 AC
- 4-54-36 TIMOTHY & DIANE SIMMONS, TRUSTEES 3.65 AC
- 4-54-37 TIMOTHY & DIANE SIMMONS, TRUSTEE 0.28 AC