


SECTION 8, T 18 S, R 9 E S.L.B. & M.

THIS PLAT IS MADE SOLELY FOR THE PURPOSE OF ASSISTING IN LOCATING THE LAND, AND THE RECORDER ASSUMES NO LIABILITY FOR VARIATIONS, IF ANY, WITH AN ACTUAL SURVEY.

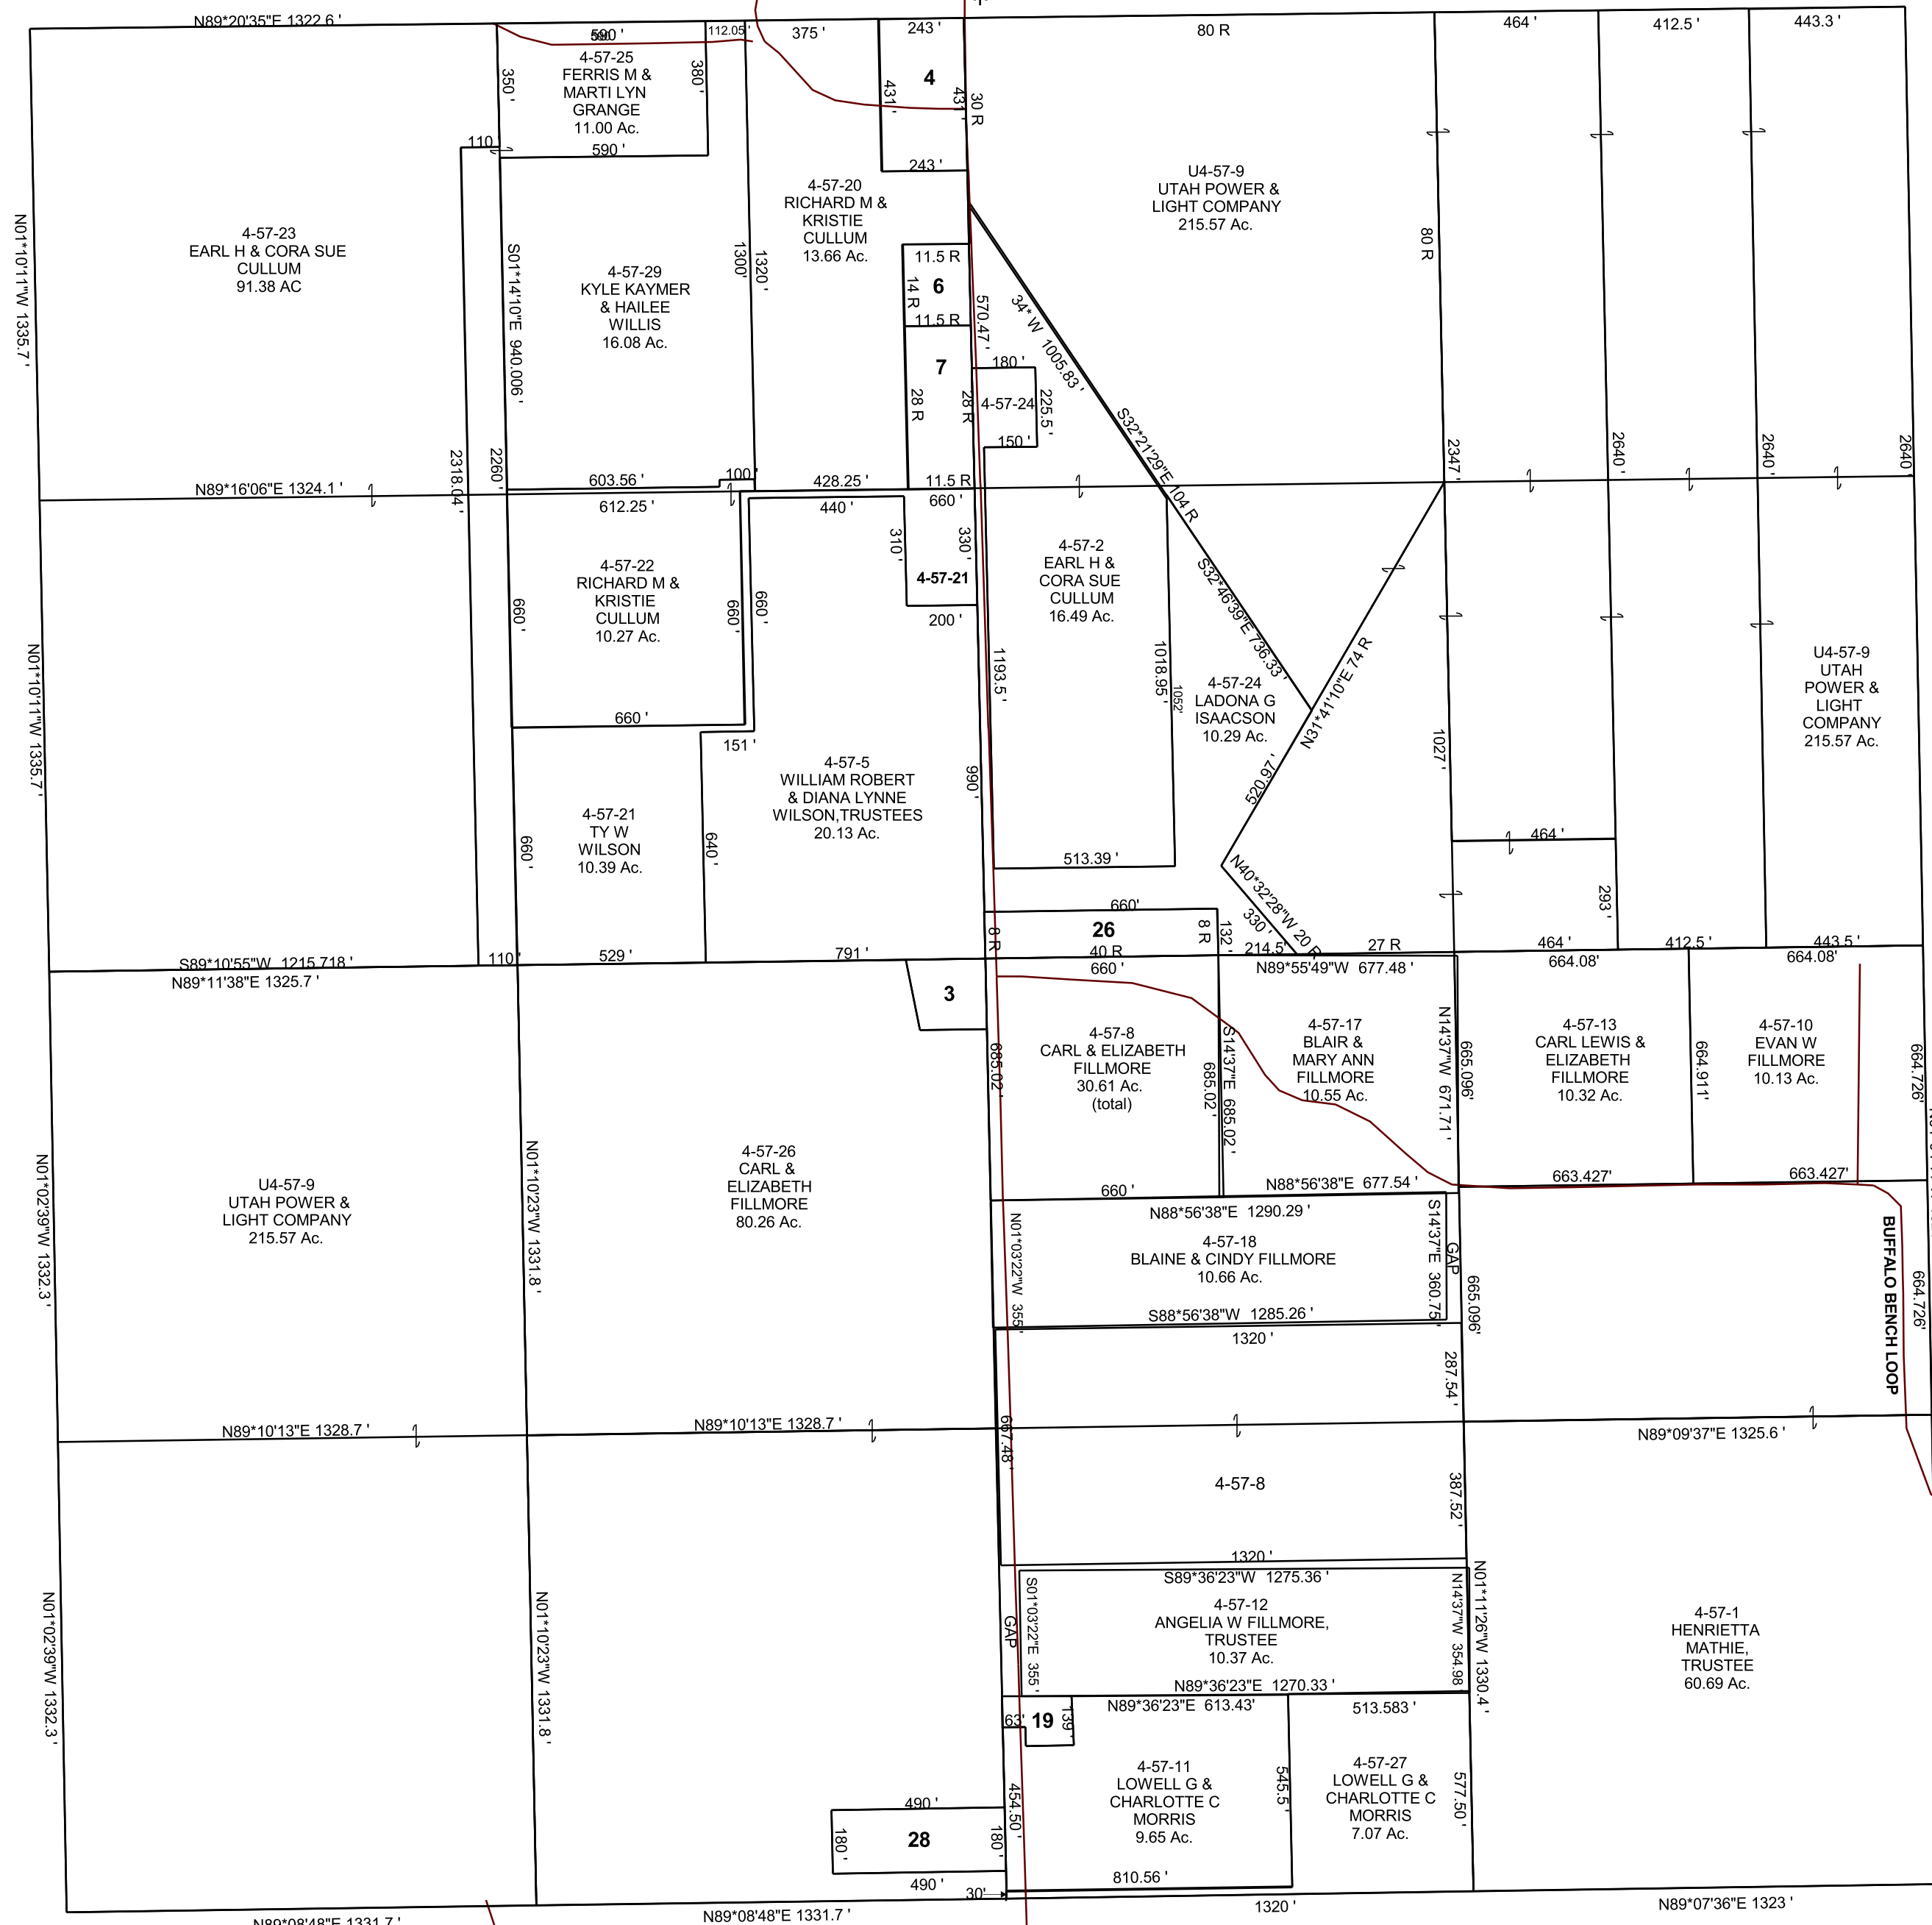

- 4-57-3 BLAIR J & EVAN W FILLMORE 0.95 Ac.
- 4-57-4 CAROL C BURDICK, ETAL 2.4 Ac.
- 4-57-6 RICHARD M & KRISTIE CULLUM 1.01 Ac.
- 4-57-7 BRET & JESSICA MC ARTHUR 2.01 Ac.
- 4-57-19 ANGELIA FILLMORE 0.56 Ac.
- 4-57-26 CARL & ELIZABETH FILLMORE 80.26 Ac.
- 4-57-28 COLTON & BRITNI FILLMORE 2.20 Ac.