


SECTION 18, T 18 S, R 9 E S.L.B. & M.

THIS PLAT IS MADE SOLELY FOR THE PURPOSE
OF ASSISTING IN LOCATING THE LAND, AND
THE RECORDER ASSUMES NO LIABILITY FOR
VARIATIONS, IF ANY, WITH AN ACTUAL SURVEY.

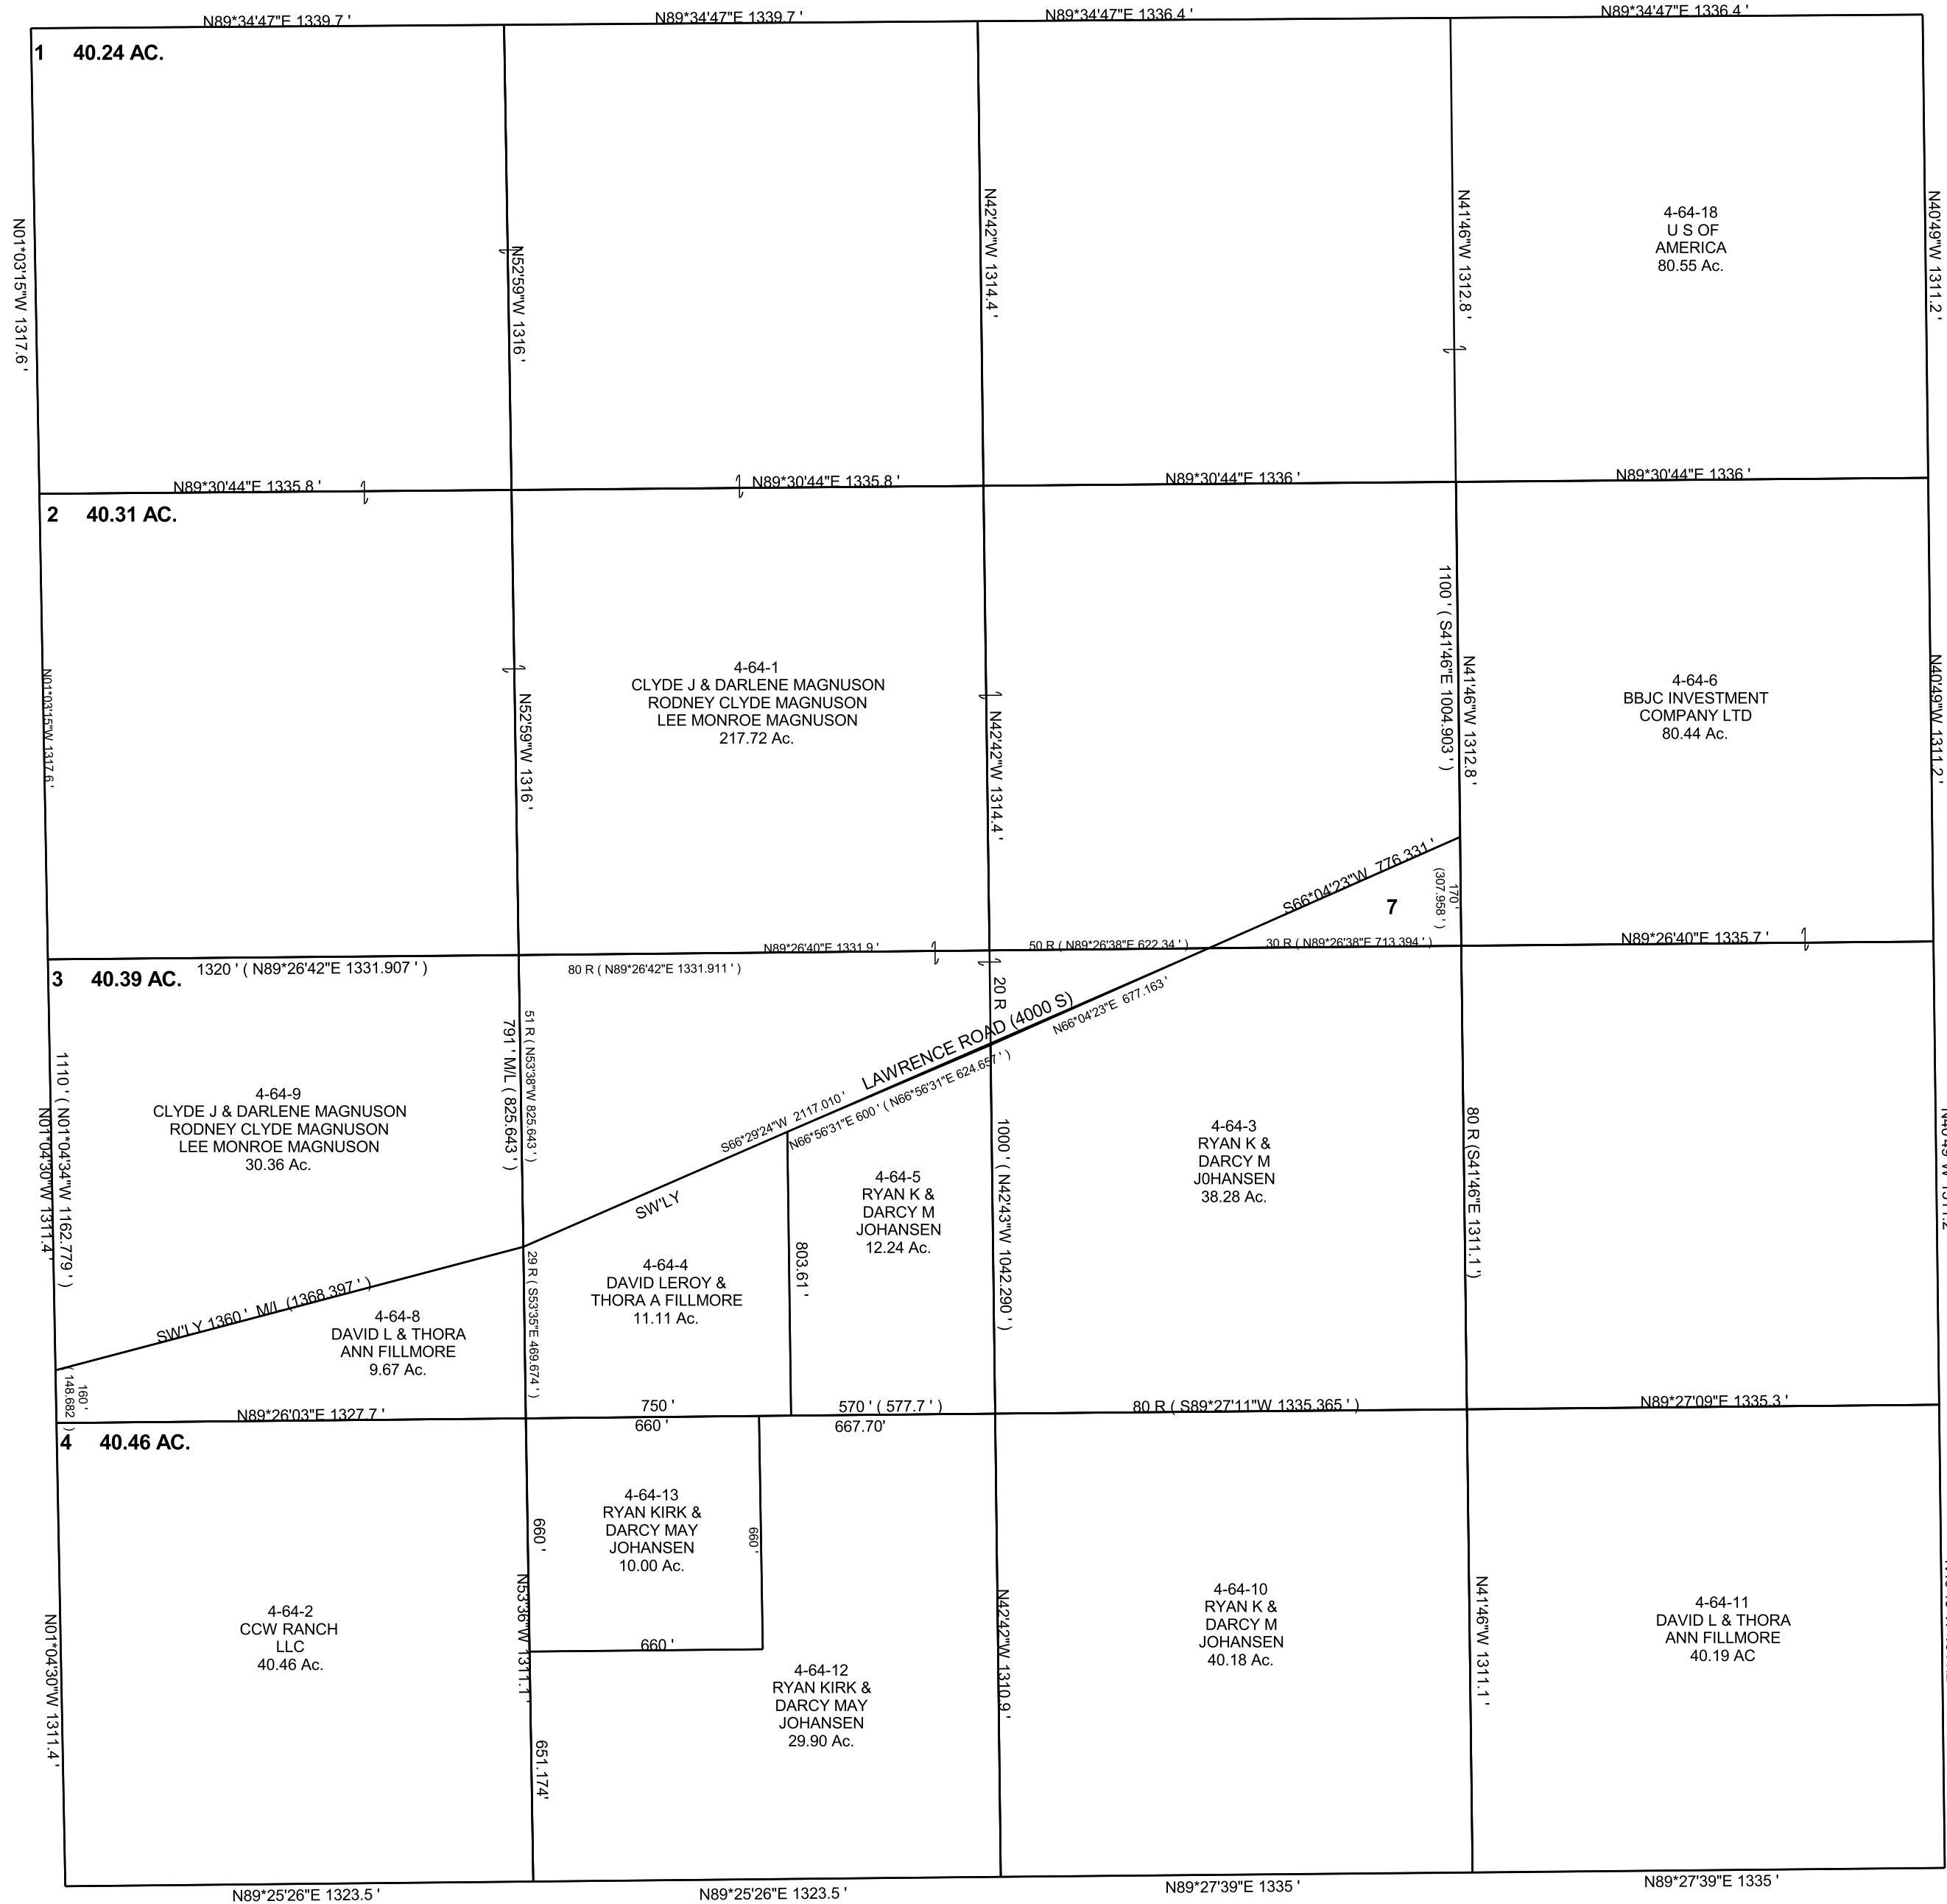

4-64-7
DAVID L & THORA
ANN FILLMORE
2.52 Ac.

4-64-18
U S OF
AMERICA
80.55 Ac.

4-64-6
BBJC INVESTMENT
COMPANY LTD
80.44 Ac.

4-64-1
CLYDE J & DARLENE MAGNUSON
RODNEY CLYDE MAGNUSON
LEE MONROE MAGNUSON
217.72 Ac.

4-64-9
CLYDE J & DARLENE MAGNUSON
RODNEY CLYDE MAGNUSON
LEE MONROE MAGNUSON
30.36 Ac.

4-64-3
RYAN K &
DARCY M
JOHANSEN
38.28 Ac.

4-64-5
RYAN K &
DARCY M
JOHANSEN
12.24 Ac.

4-64-4
DAVID LEROY &
THORA A FILLMORE
11.11 Ac.

4-64-8
DAVID L & THORA
ANN FILLMORE
9.67 Ac.

4-64-13
RYAN KIRK &
DARCY MAY
JOHANSEN
10.00 Ac.

4-64-12
RYAN KIRK &
DARCY MAY
JOHANSEN
29.90 Ac.

4-64-10
RYAN K &
DARCY M
JOHANSEN
40.18 Ac.

4-64-11
DAVID L & THORA
ANN FILLMORE
40.19 AC

4-64-2
CCW RANCH
LLC
40.46 Ac.