


SECTION 18, T 18 S, R 9 E S.L.B. & M.

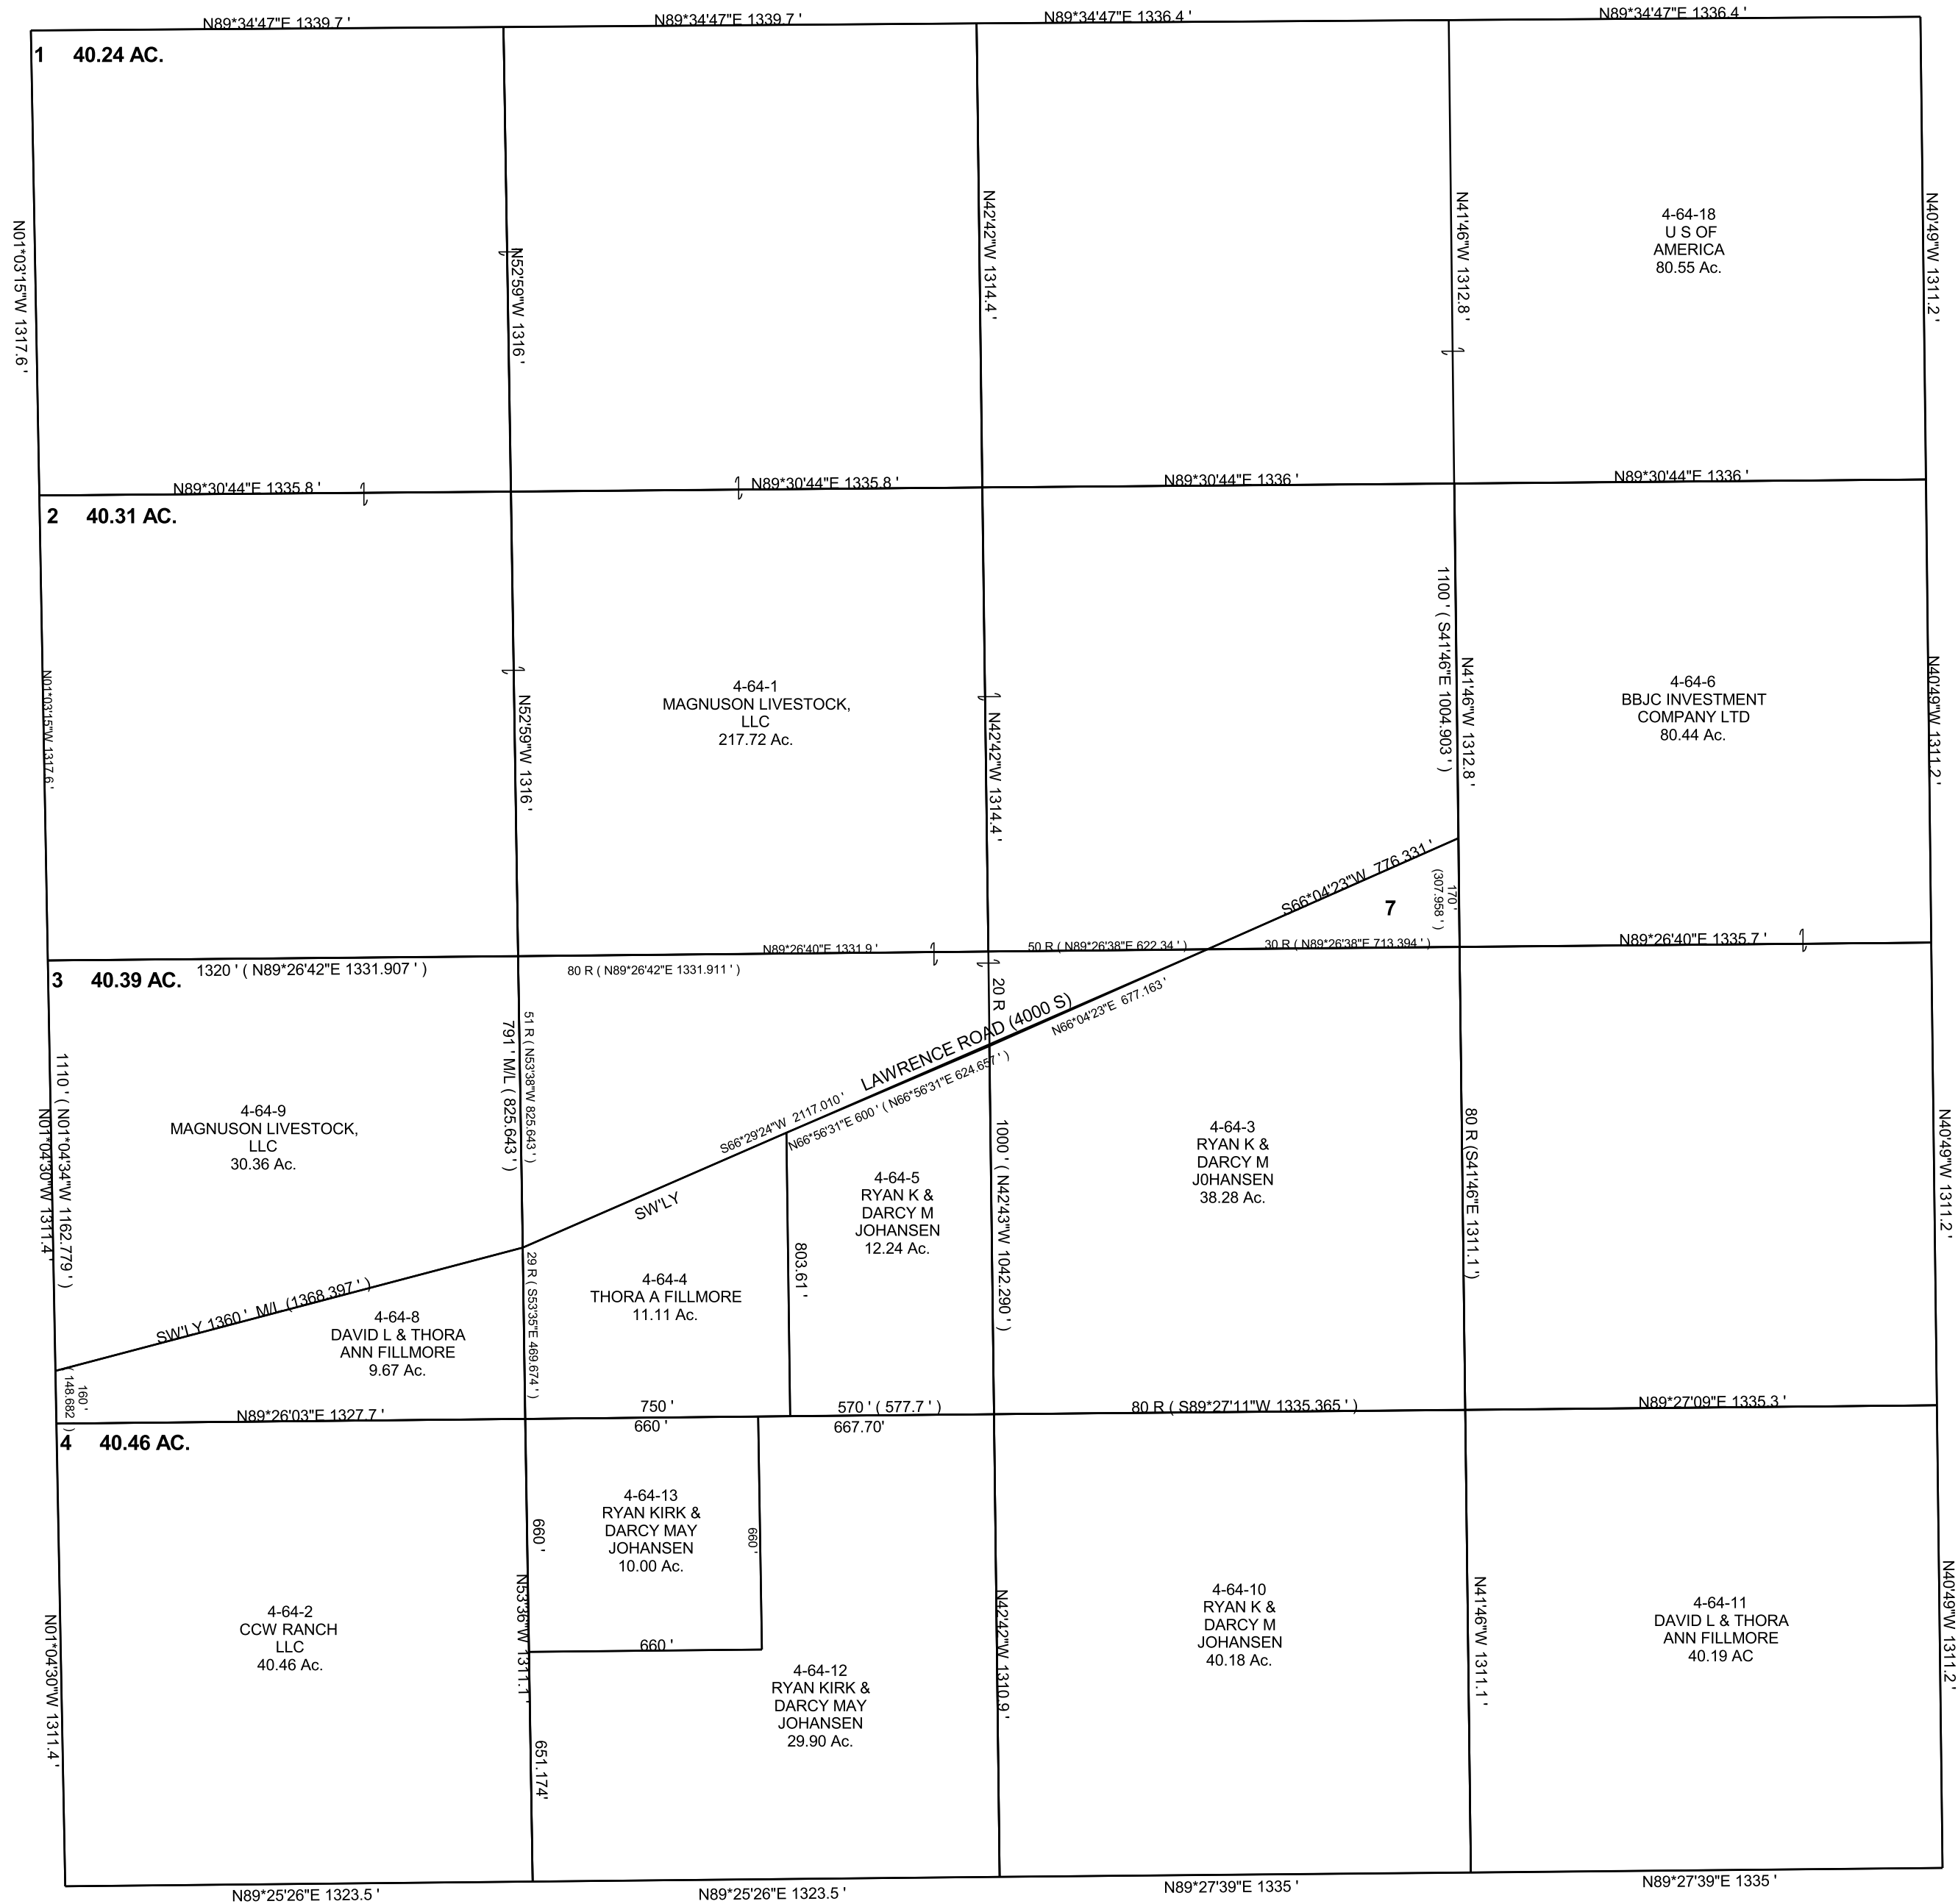

THIS PLAT IS MADE SOLELY FOR THE PURPOSE OF ASSISTING IN LOCATING THE LAND, AND THE RECORDER ASSUMES NO LIABILITY FOR VARIATIONS, IF ANY, WITH AN ACTUAL SURVEY.



4-64-7
DAVID L & THORA
ANN FILLMORE
2.52 Ac.

4-64-18
U S OF
AMERICA
80.55 Ac.

4-64-6
BBJC INVESTMENT
COMPANY LTD
80.44 Ac.

4-64-1
MAGNUSON LIVESTOCK,
LLC
217.72 Ac.

4-64-3
RYAN K &
DARCY M
JOHANSEN
38.28 Ac.

4-64-5
RYAN K &
DARCY M
JOHANSEN
12.24 Ac.

4-64-4
THORA A FILLMORE
11.11 Ac.

4-64-8
DAVID L & THORA
ANN FILLMORE
9.67 Ac.

4-64-9
MAGNUSON LIVESTOCK,
LLC
30.36 Ac.

4-64-13
RYAN KIRK &
DARCY MAY
JOHANSEN
10.00 Ac.

4-64-2
CCW RANCH
LLC
40.46 Ac.

4-64-12
RYAN KIRK &
DARCY MAY
JOHANSEN
29.90 Ac.

4-64-10
RYAN K &
DARCY M
JOHANSEN
40.18 Ac.

4-64-11
DAVID L & THORA
ANN FILLMORE
40.19 Ac.