


SECTION 17, T 19 S, R 8 E S.L.B. & M.

BOOK 5 PAGE 33
SCALE: 1" = 400'
AUGUST 28, 2019

EX

THIS PLAT IS MADE SOLELY FOR THE PURPOSE OF ASSISTING IN LOCATING THE LAND, AND THE RECORDER ASSUMES NO LIABILITY FOR VARIATIONS, IF ANY, WITH AN ACTUAL SURVEY.

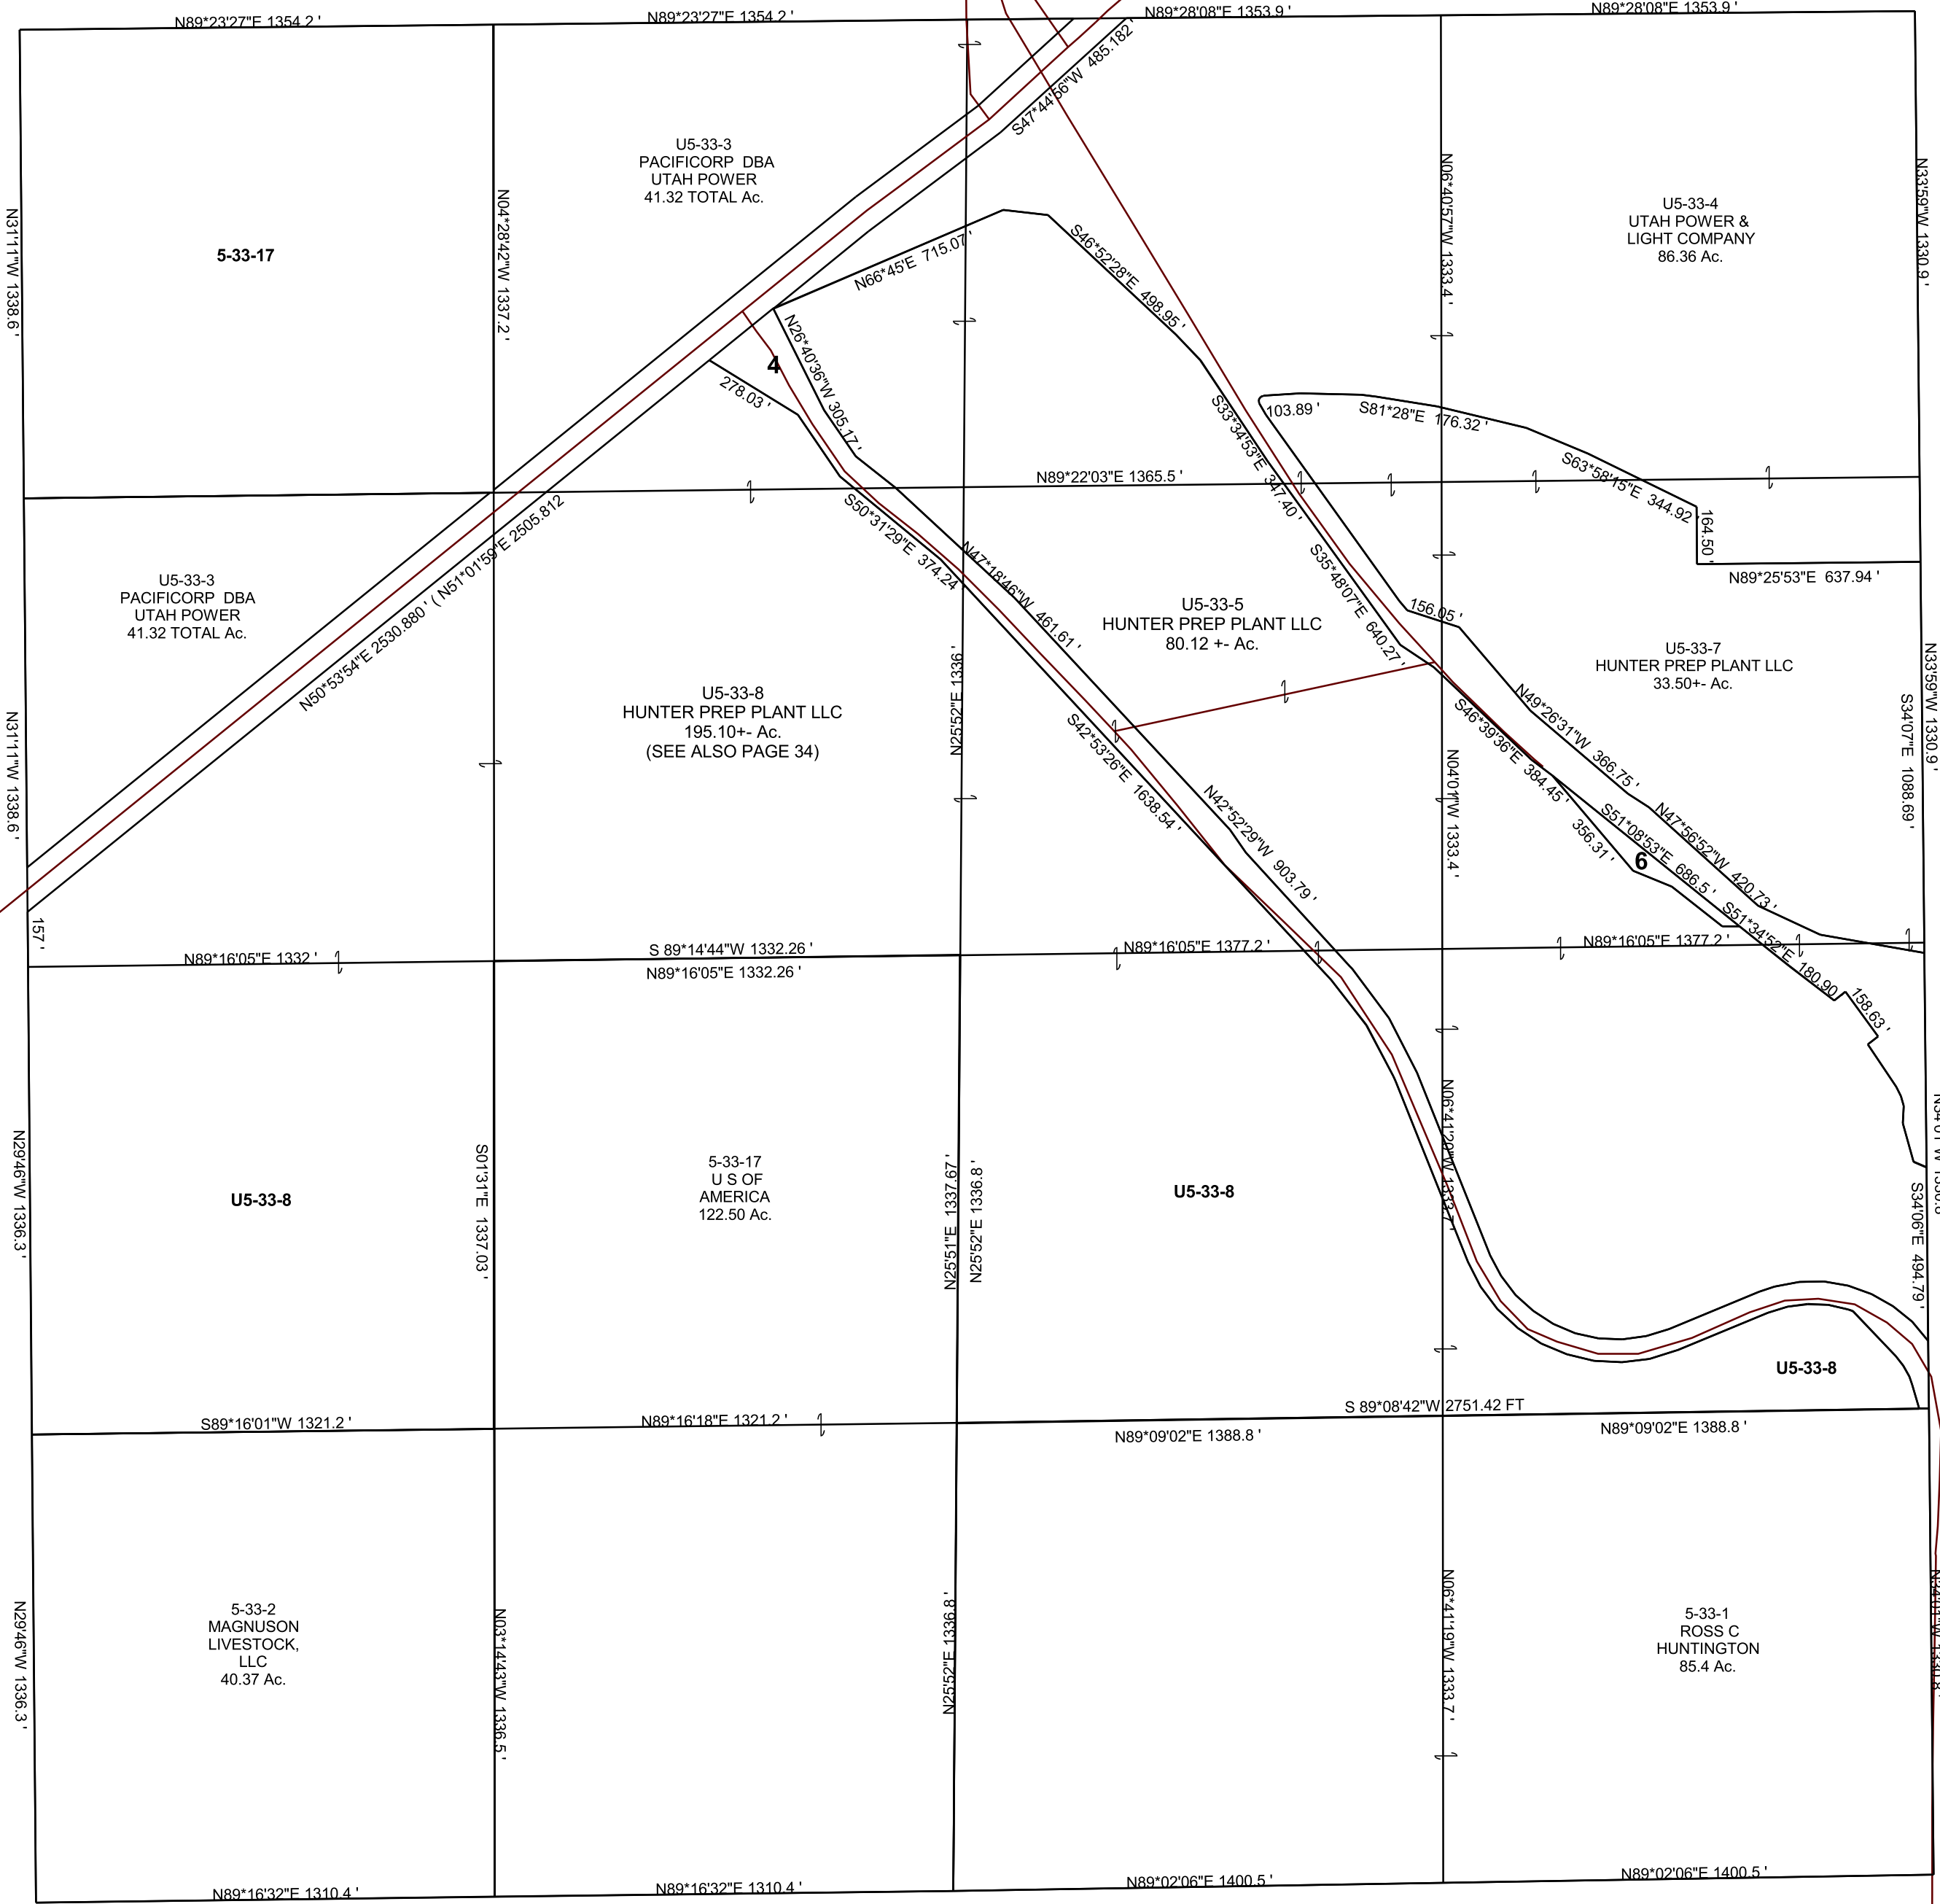

U5-33-6
PACIFICORP
.26+- Ac.

U5-33-4
UTAH POWER &
LIGHT COMPANY
86.36 Ac.

5-33-17

U5-33-3
PACIFICORP DBA
UTAH POWER
41.32 TOTAL Ac.

U5-33-5
HUNTER PREP PLANT LLC
80.12 +- Ac.

U5-33-7
HUNTER PREP PLANT LLC
33.50+- Ac.

U5-33-8
HUNTER PREP PLANT LLC
195.10+- Ac.
(SEE ALSO PAGE 34)

5-33-17
U.S. OF
AMERICA
122.50 Ac.

U5-33-8

U5-33-8

U5-33-8

5-33-2
MAGNUSON
LIVESTOCK,
LLC
40.37 Ac.

5-33-1
ROSS C
HUNTINGTON
85.4 Ac.