


SECTION 3, T 20 S, R 07 E S.L.B. & M.

BOOK 5 PAGE 73  
SCALE: 1" = 400'  
DECEMBER 26, 2018

THIS PLAT IS MADE SOLELY FOR THE PURPOSE OF ASSISTING IN LOCATING THE LAND, AND THE RECORDER ASSUMES NO LIABILITY FOR VARIATIONS, IF ANY, WITH AN ACTUAL SURVEY.

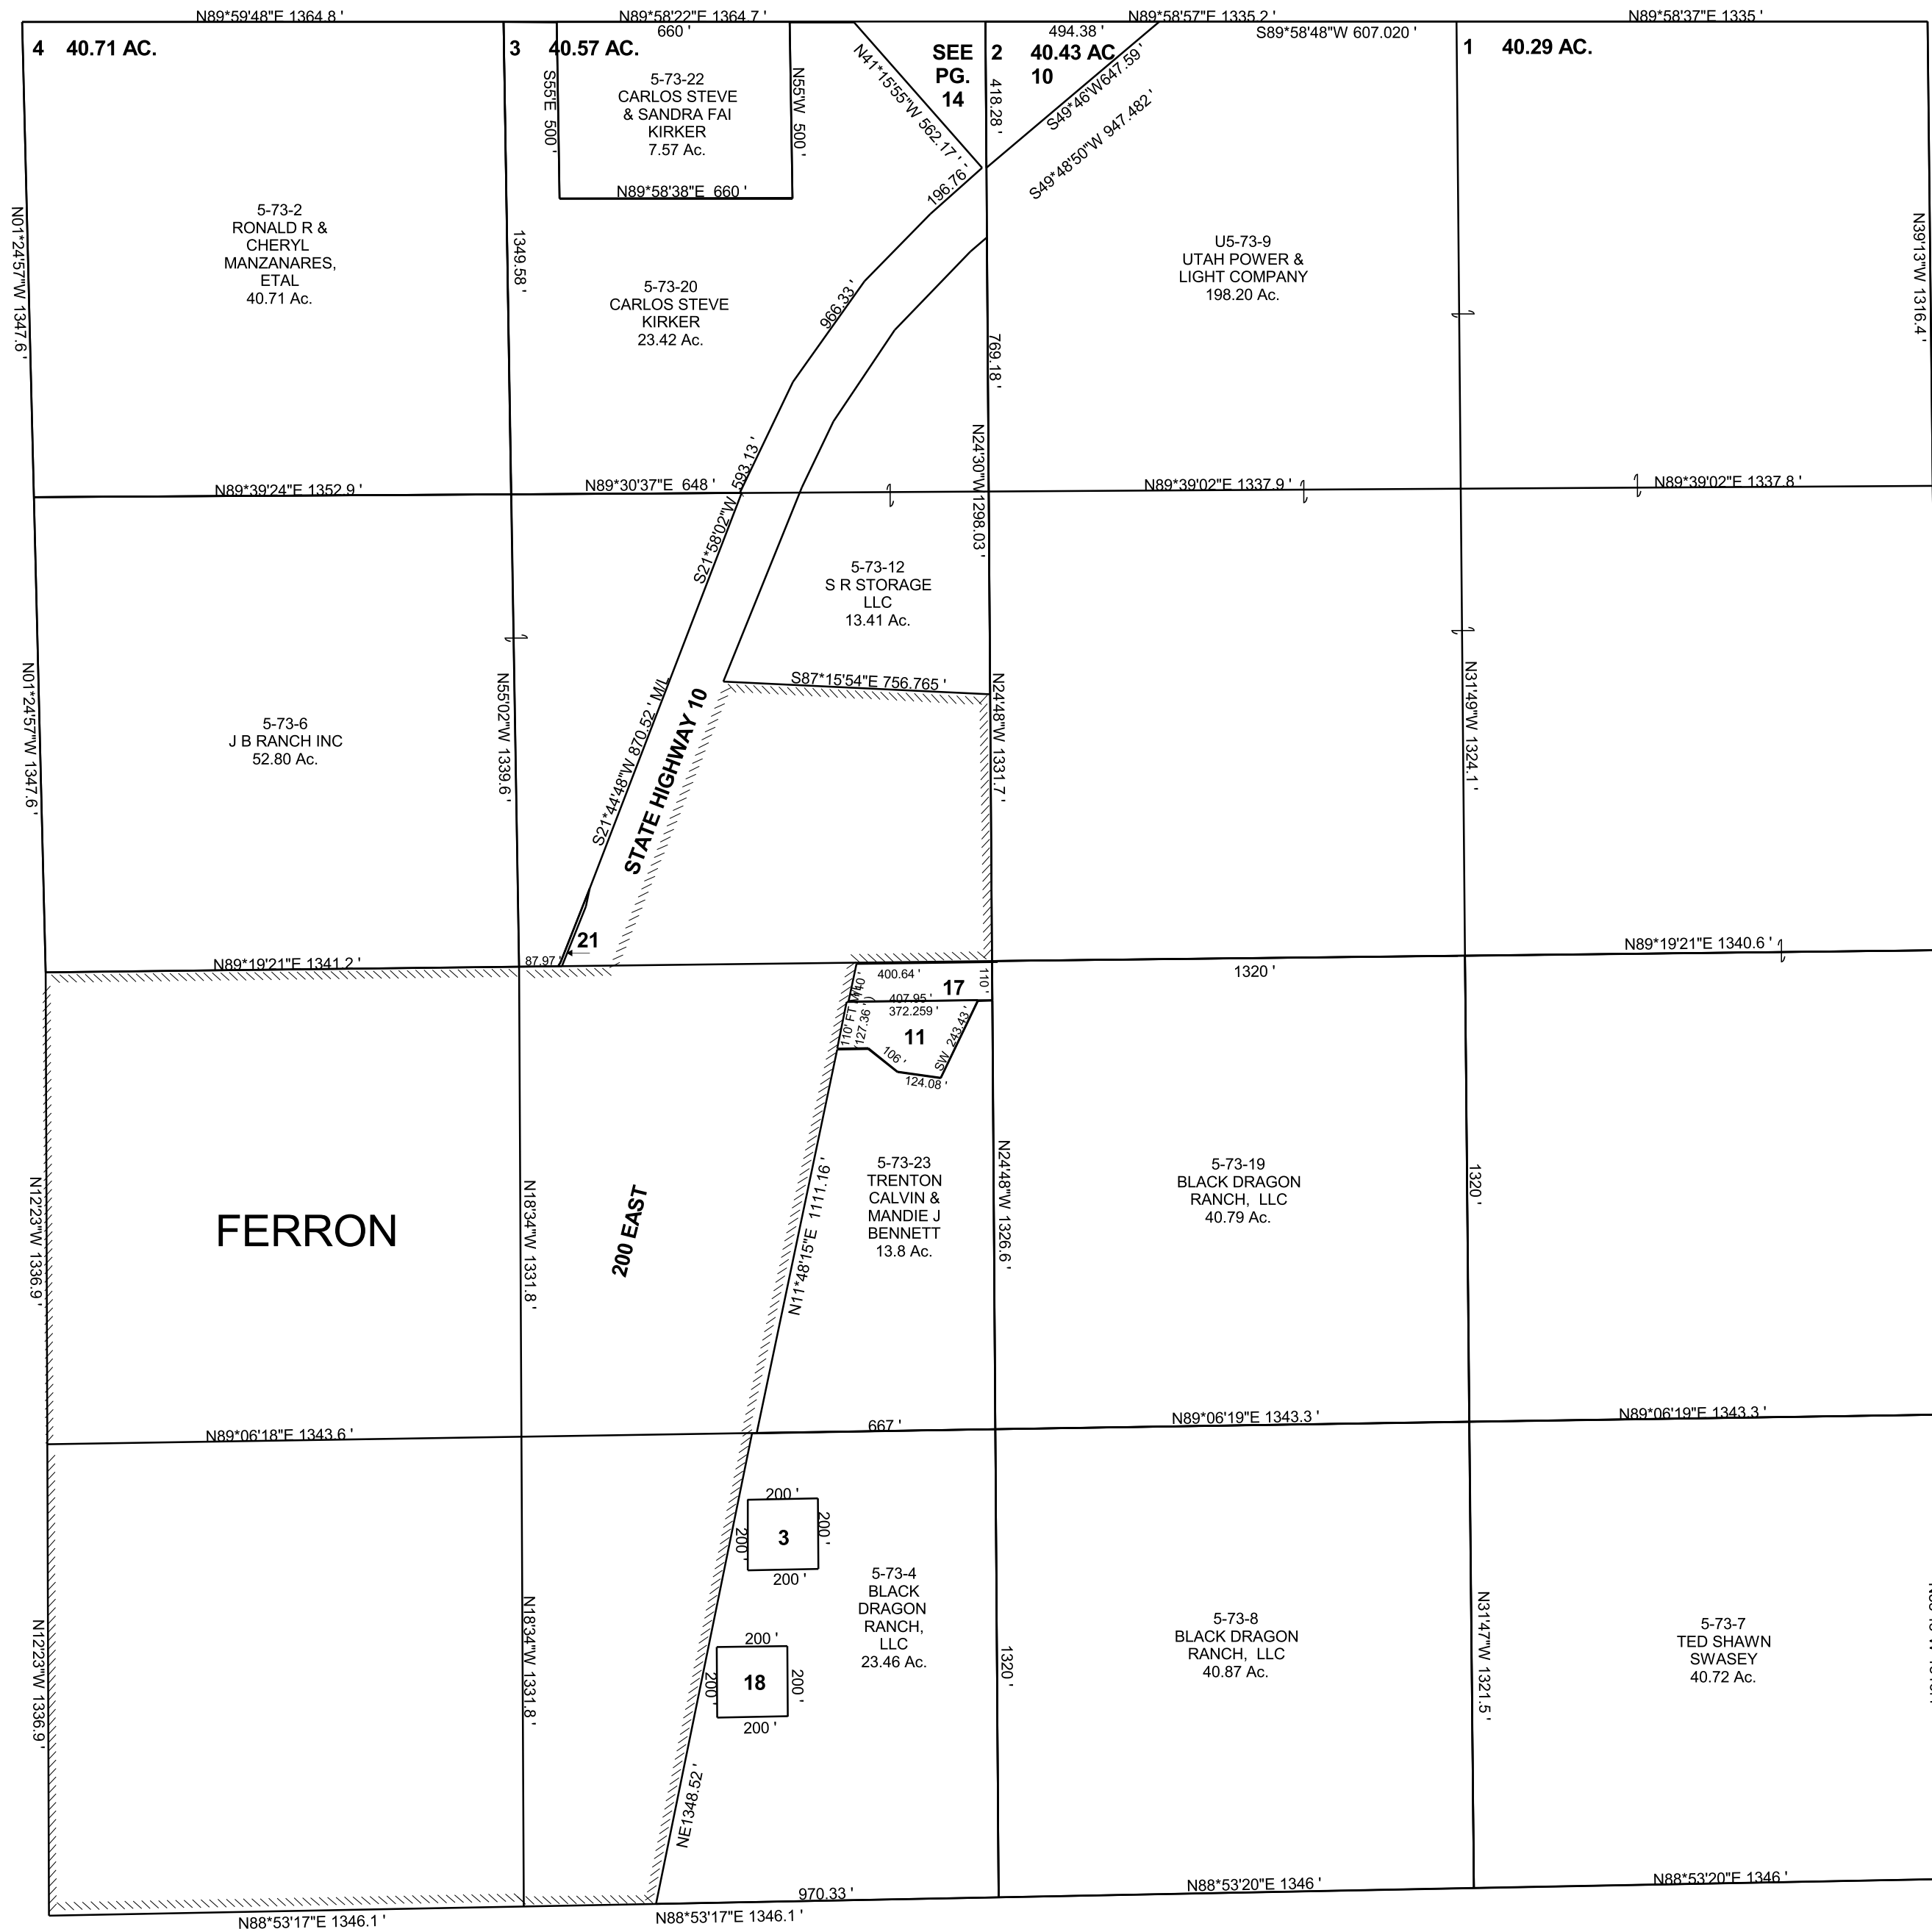

- 5-73-3 BLACK DRAGON RANCH, LLC 0.92 Ac.
- 5-73-10 TRACY LAMAR & BEVERLY ELIZABETH AIKEN, TRUSTEES 2.35 Ac.
- 5-73-11 JERAD KENT HOUSEKEEPER, ETAL 1.54 Ac.
- 5-73-17 VAL WENDAL & JANICE BESS 0.98 Ac.
- 5-73-18 FERRON CITY 0.92 Ac.
- 5-73-21 UTAH DEPARTMENT OF TRANSPORTAION 0.04 Ac.