


SECTION 7, T 20 S, R 7 E S.L.B. & M.

THIS PLAT IS MADE SOLELY FOR THE PURPOSE OF ASSISTING IN LOCATING THE LAND, AND THE RECORDER ASSUMES NO LIABILITY FOR VARIATIONS, IF ANY, WITH AN ACTUAL SURVEY.

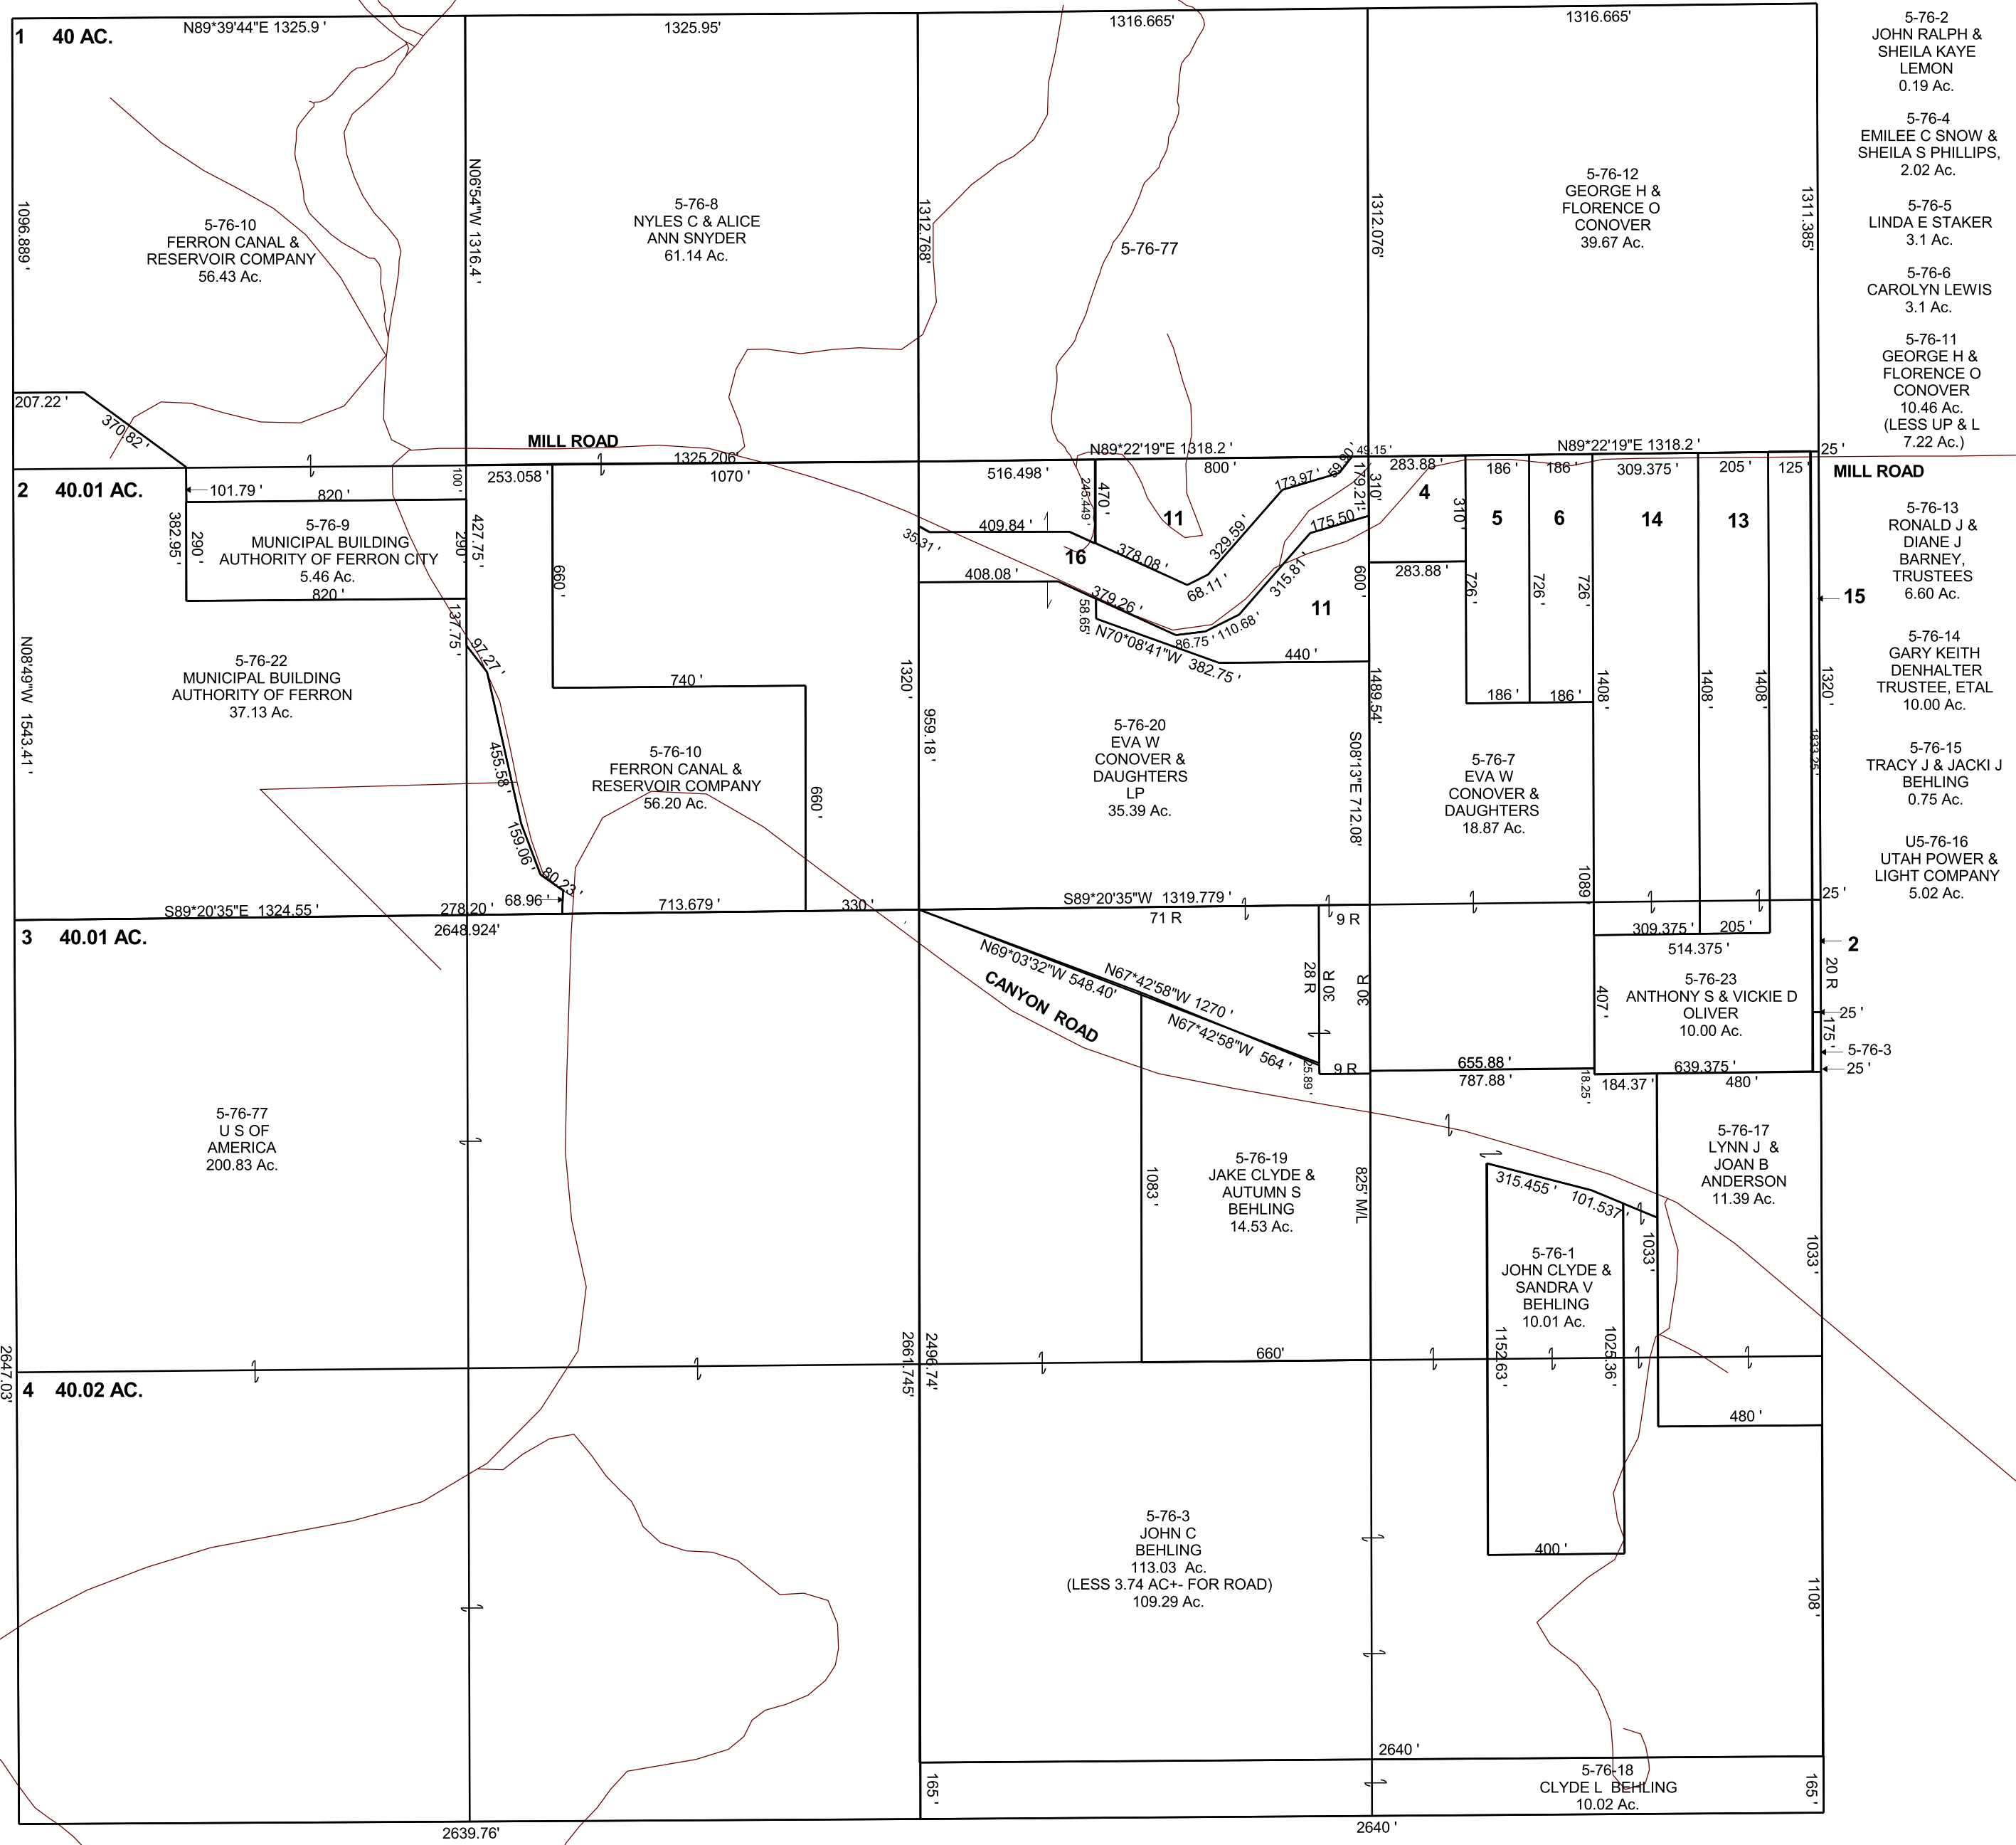

- 5-76-2 JOHN RALPH & SHEILA KAYE LEMON 0.19 Ac.
- 5-76-4 EMILEE C SNOW & SHEILA S PHILLIPS, 2.02 Ac.
- 5-76-5 LINDA E STAKER 3.1 Ac.
- 5-76-6 CAROLYN LEWIS 3.1 Ac.
- 5-76-11 GEORGE H & FLORENCE O CONOVER 10.46 Ac. (LESS UP & L 7.22 Ac.)
- 5-76-13 RONALD J & DIANE J BARNEY, TRUSTEES 6.60 Ac.
- 5-76-14 GARY KEITH DENHALTER TRUSTEE, ETAL 10.00 Ac.
- 5-76-15 TRACY J & JACKI J BEHLING 0.75 Ac.
- U5-76-16 UTAH POWER & LIGHT COMPANY 5.02 Ac.