


NW/4 SECTION 9, T 20 S, R 7 E S.L.B. & M.

THIS PLAT IS MADE SOLELY FOR THE PURPOSE
OF ASSISTING IN LOCATING THE LAND, AND
THE RECORDER ASSUMES NO LIABILITY FOR
VARIATIONS, IF ANY, WITH AN ACTUAL SURVEY.

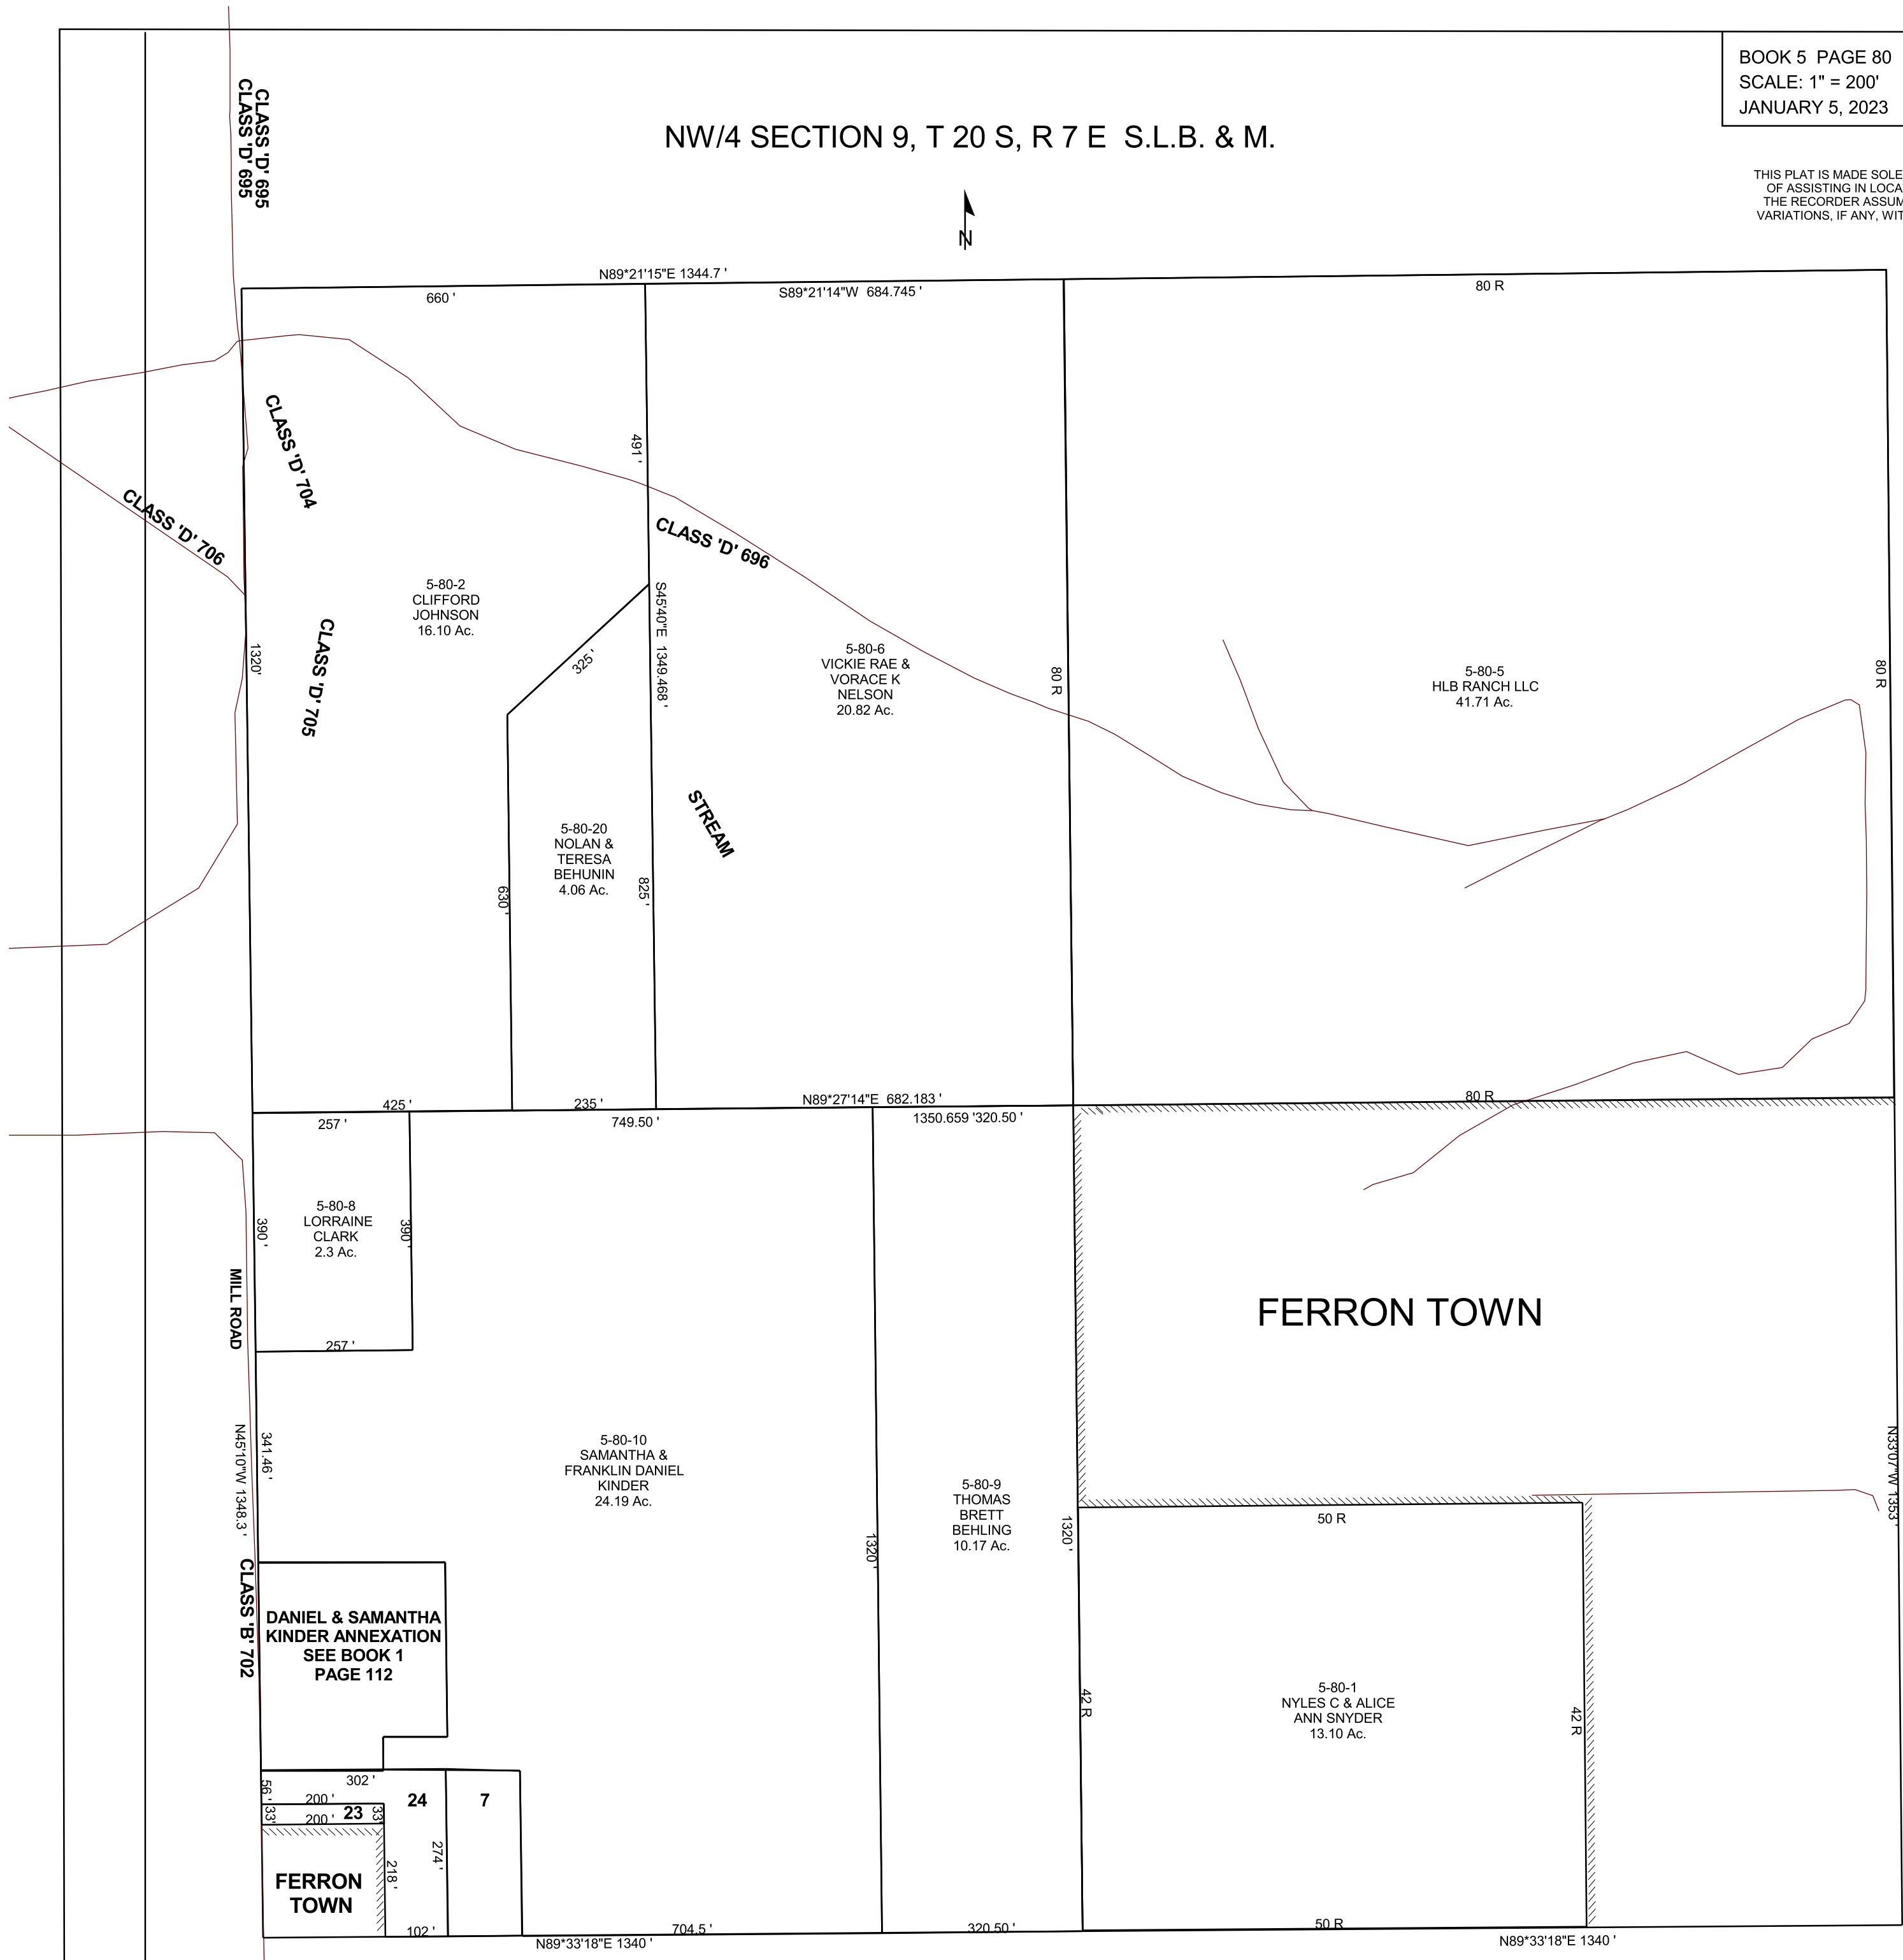

5-80-7
WILLIAM CARL
JONES,
TRUSTEE
0.75 Ac.

5-80-23
WILLIAM CARL
JONES,
TRUSTEE
0.15 Ac.

5-80-24
WILLIAM CARL
JONES,
TRUSTEE
0.90 Ac.

FERRON TOWN

DANIEL & SAMANTHA
KINDER ANNEXATION
SEE BOOK 1
PAGE 112

