


SECTION 16, T 20 S, R 07 E S.L.B. & M.

BOOK 5 PAGE 88  
SCALE: 1" = 400'  
MARCH 6, 2018

THIS PLAT IS MADE SOLELY FOR THE PURPOSE OF ASSISTING IN LOCATING THE LAND, AND THE RECORDER ASSUMES NO LIABILITY FOR VARIATIONS, IF ANY, WITH AN ACTUAL SURVEY.

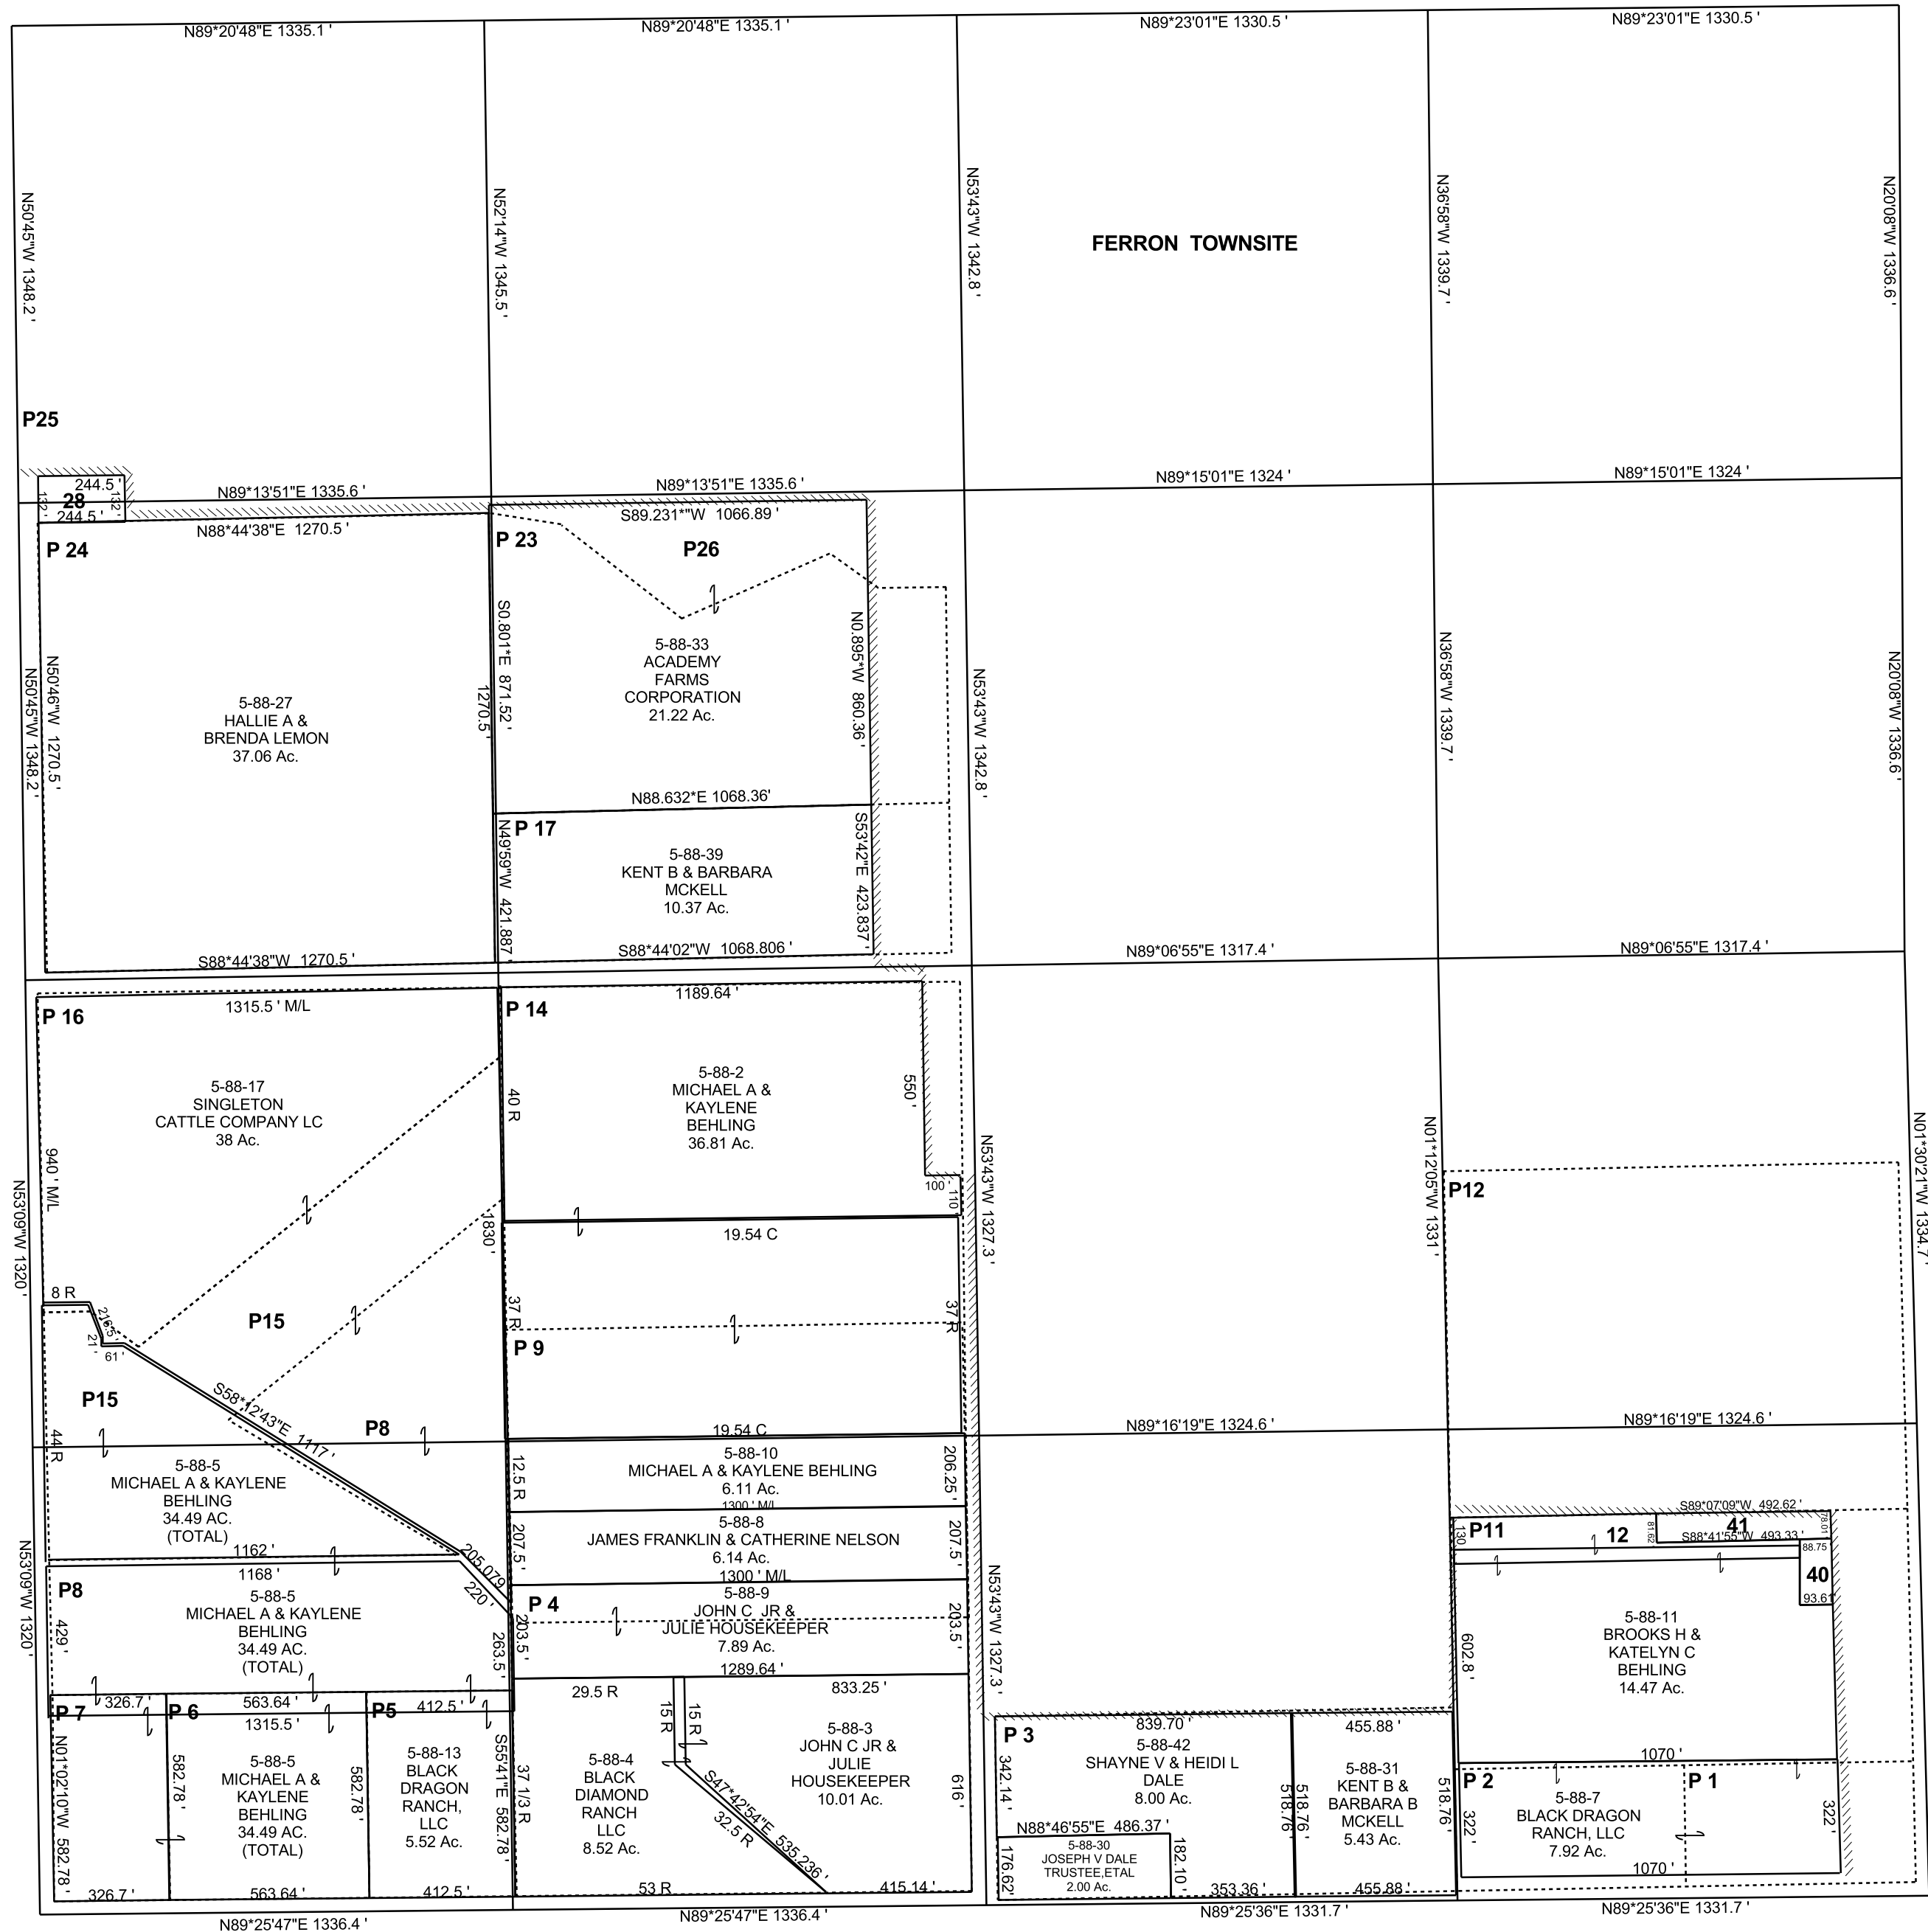

- 5-88-12  
BROOKS H &  
KATELYN C  
BEHLING  
2.19 Ac.
- 5-88-28  
FRANK LEE  
& IRENE J  
FILLMORE  
0.74 Ac.
- 5-88-40  
JED & BECKY  
ALLRED  
0.39 Ac.
- 5-88-41  
JED & BECKY  
ALLRED  
0.90 Ac.