

SECTION 17, T 20 S, R 7 E S.L.B. & M.

BOOK 5 PAGE 89
SCALE: 1" = 400'
MARCH 6, 2018

THIS PLAT IS MADE SOLELY FOR THE PURPOSE
OF ASSISTING IN LOCATING THE LAND, AND
THE RECORDER ASSUMES NO LIABILITY FOR
VARIATIONS, IF ANY, WITH AN ACTUAL SURVEY.




CANYON ROAD (100 S)

MOLEN DITCH
FERRON CREEK

FERRON

KING DITCH

SOUTH DITCH

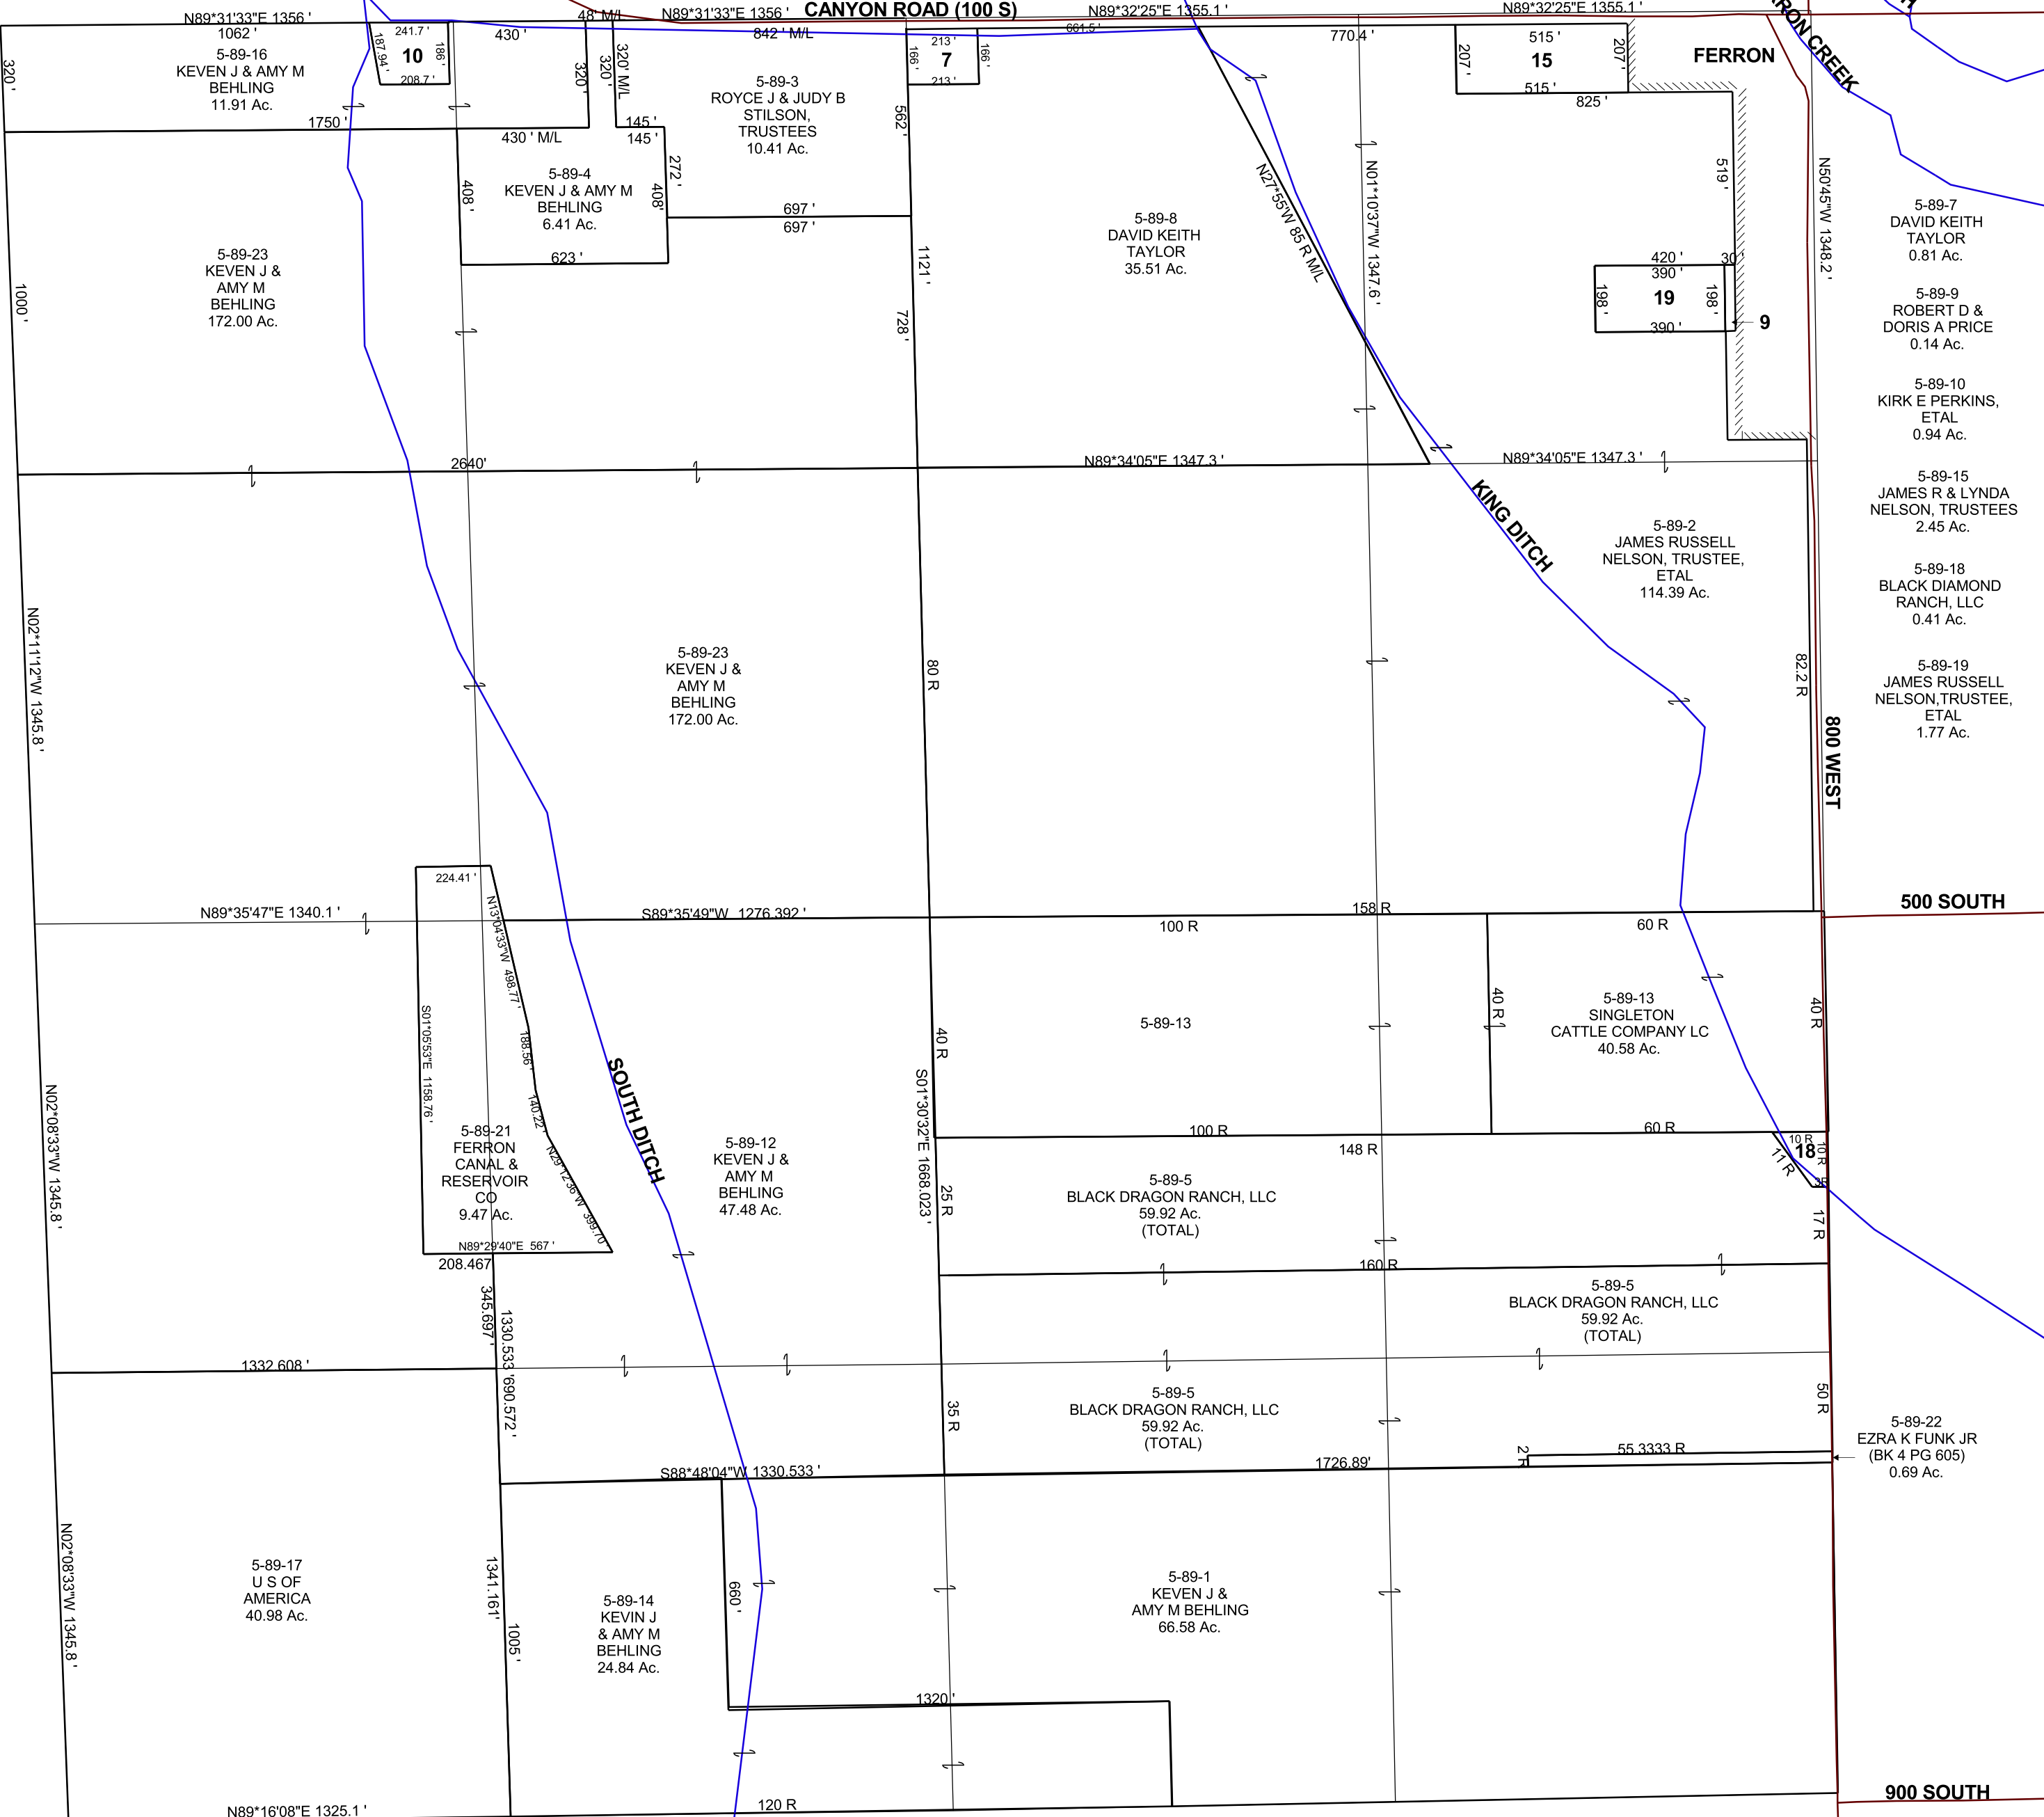

- 5-89-7 DAVID KEITH TAYLOR 0.81 Ac.
- 5-89-9 ROBERT D & DORIS A PRICE 0.14 Ac.
- 5-89-10 KIRK E PERKINS, ETAL 0.94 Ac.
- 5-89-15 JAMES R & LYNDA NELSON, TRUSTEES 2.45 Ac.
- 5-89-18 BLACK DIAMOND RANCH, LLC 0.41 Ac.
- 5-89-19 JAMES RUSSELL NELSON, TRUSTEE, ETAL 1.77 Ac.

500 SOUTH

900 SOUTH

5-89
17-20S-07E