


SECTION 18, T 20 S, R 8 E S.L.B. & M.

BOOK 5 PAGE 108  
SCALE: 1" = 400'  
MARCH 7, 2018

THIS PLAT IS MADE SOLELY FOR THE PURPOSE  
OF ASSISTING IN LOCATING THE LAND, AND  
THE RECORDER ASSUMES NO LIABILITY FOR  
VARIATIONS, IF ANY, WITH AN ACTUAL SURVEY.

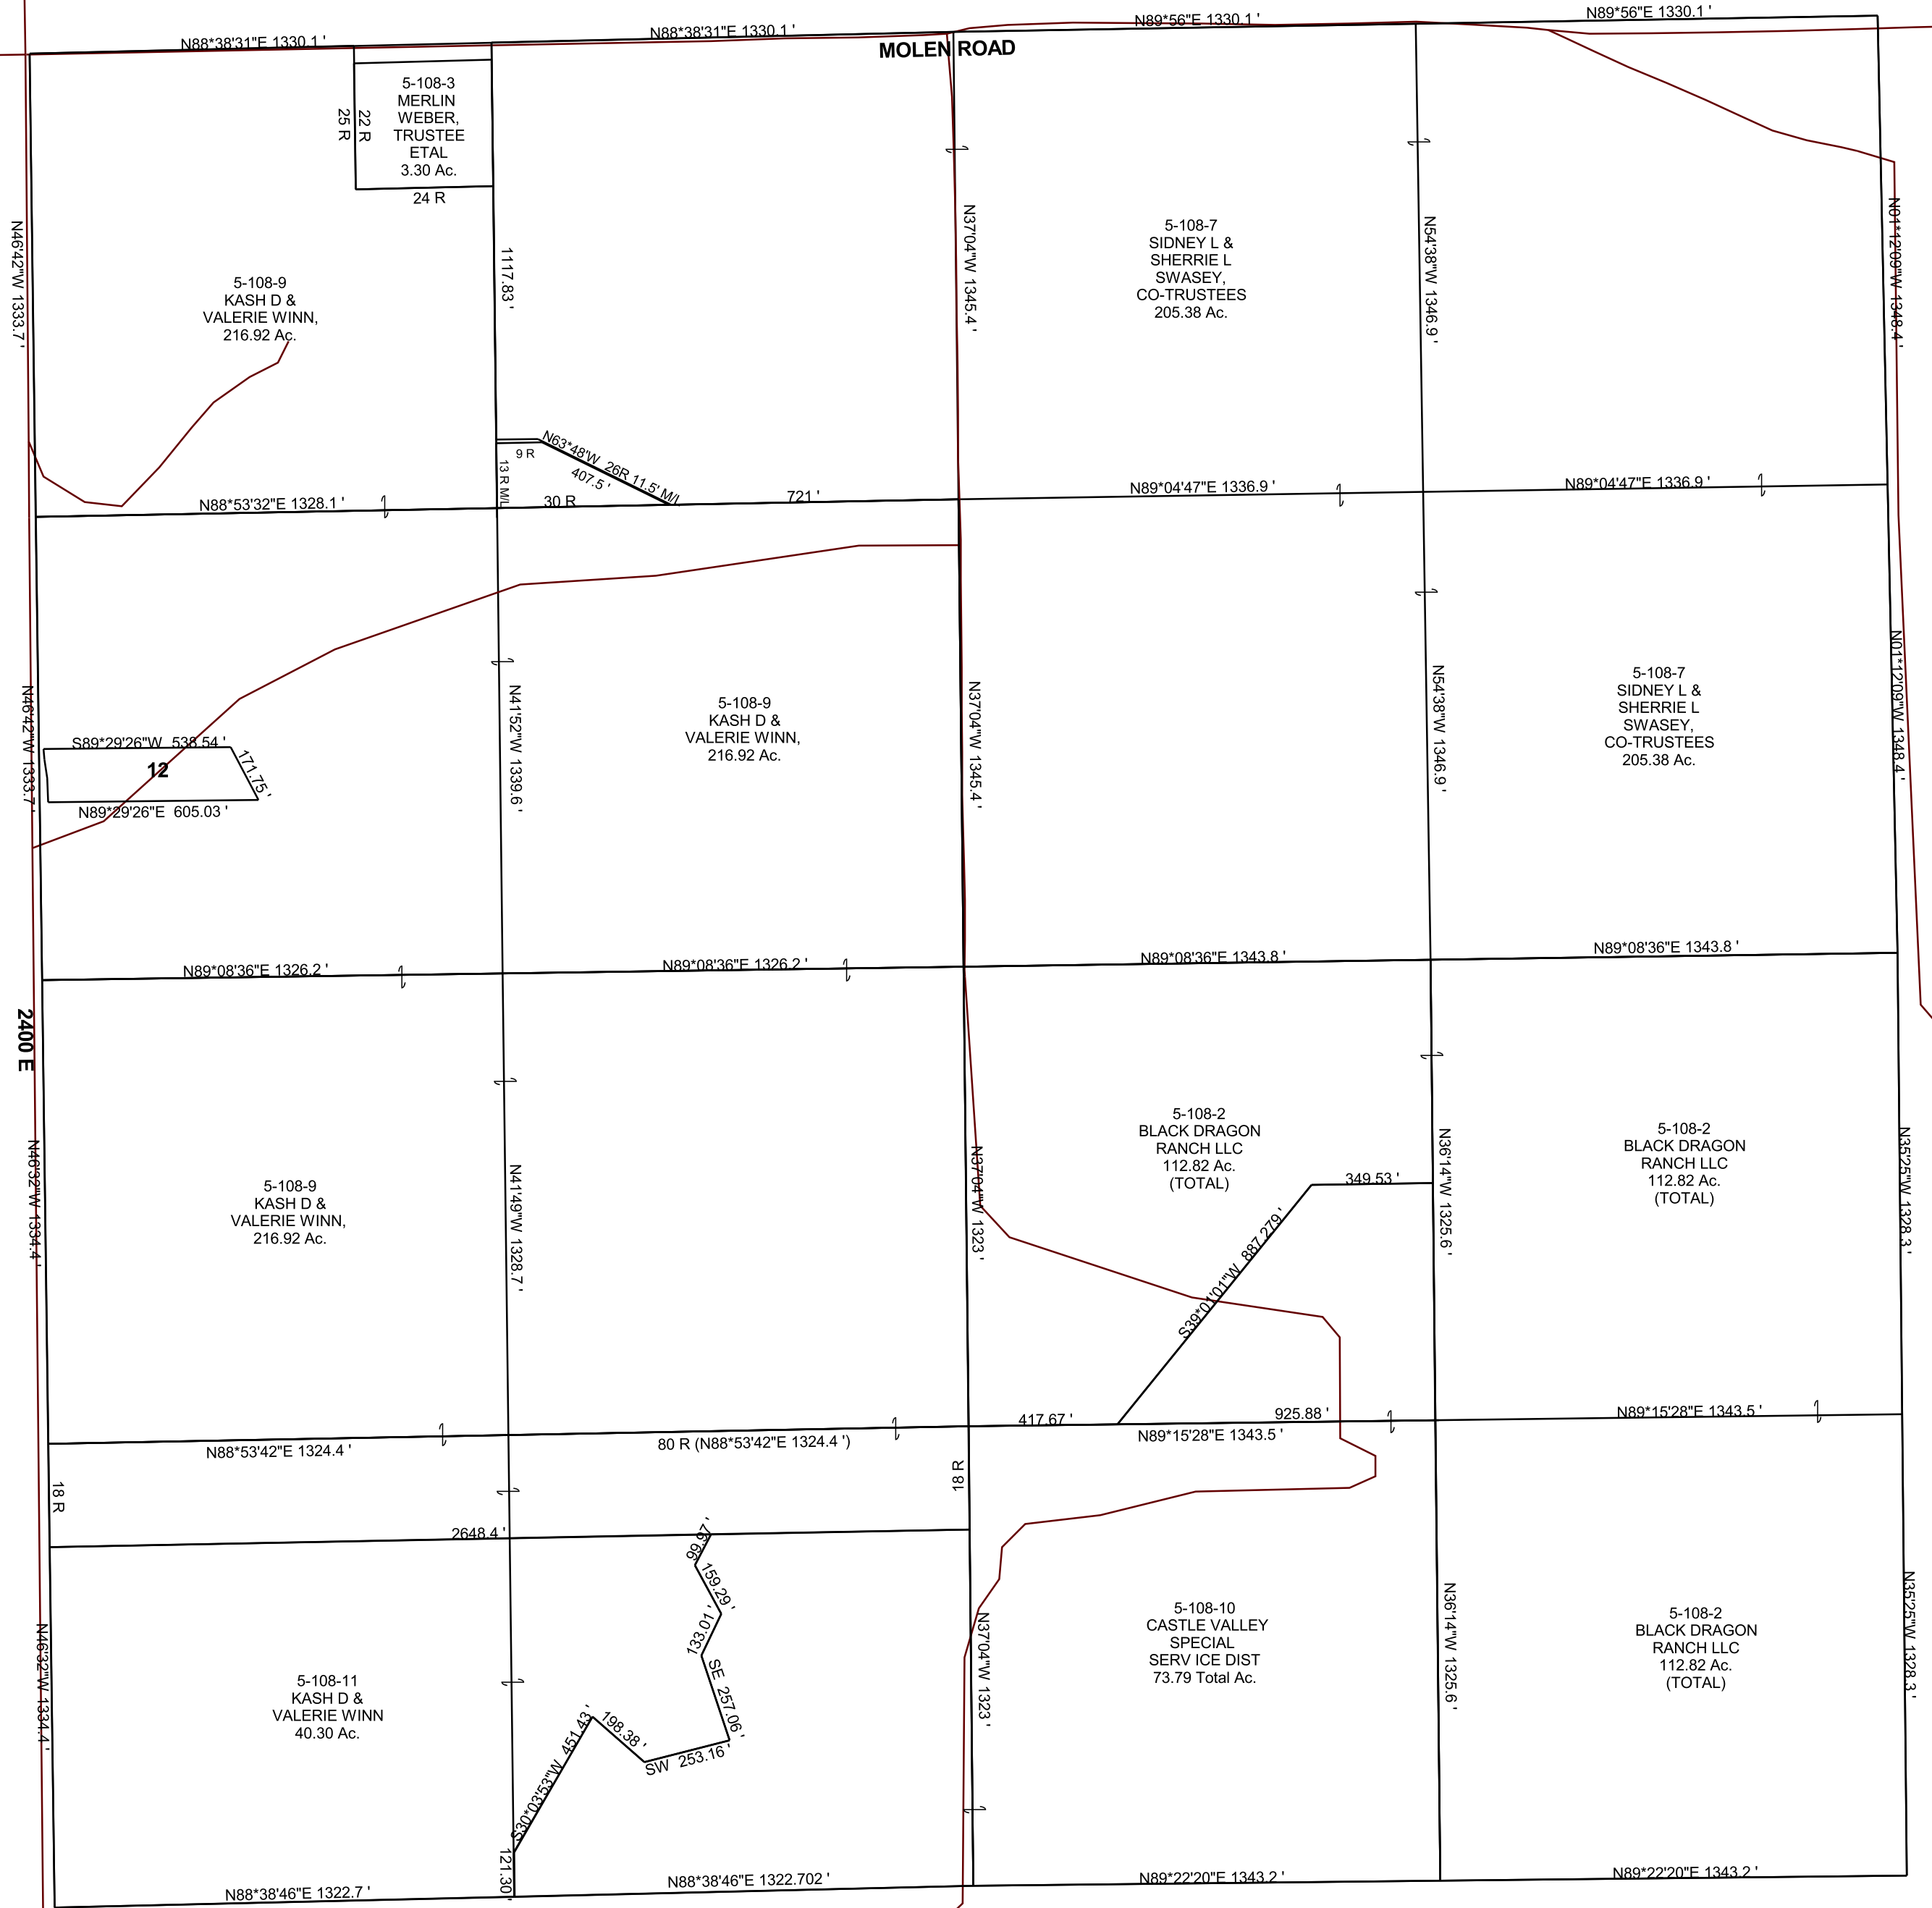

5-108-12  
BROCK D,  
AUDREY L,  
& KASH WINN  
2.00 Ac.

5-108-3  
MERLIN  
WEBER,  
TRUSTEE  
ETAL  
3.30 Ac.  
25 R  
24 R

5-108-9  
KASH D &  
VALERIE WINN,  
216.92 Ac.

5-108-7  
SIDNEY L &  
SHERRIE L  
SWASEY,  
CO-TRUSTEES  
205.38 Ac.

12  
S89°29'26\"W 538.54'  
N89°29'26\"E 605.03'  
111.75'

5-108-9  
KASH D &  
VALERIE WINN,  
216.92 Ac.

5-108-7  
SIDNEY L &  
SHERRIE L  
SWASEY,  
CO-TRUSTEES  
205.38 Ac.

5-108-9  
KASH D &  
VALERIE WINN,  
216.92 Ac.

5-108-2  
BLACK DRAGON  
RANCH LLC  
112.82 Ac.  
(TOTAL)

5-108-2  
BLACK DRAGON  
RANCH LLC  
112.82 Ac.  
(TOTAL)

5-108-9  
KASH D &  
VALERIE WINN,  
216.92 Ac.

5-108-10  
CASTLE VALLEY  
SPECIAL  
SERV ICE DIST  
73.79 Total Ac.

5-108-2  
BLACK DRAGON  
RANCH LLC  
112.82 Ac.  
(TOTAL)

5-108-11  
KASH D &  
VALERIE WINN  
40.30 Ac.

5-108  
18-20S-08E