


SECTION 10, T 21 S, R 16 E S.L.B. & M.

THIS PLAT IS MADE SOLELY FOR THE PURPOSE
OF ASSISTING IN LOCATING THE LAND, AND
THE RECORDER ASSUMES NO LIABILITY FOR
VARIATIONS, IF ANY, WITH AN ACTUAL SURVEY.

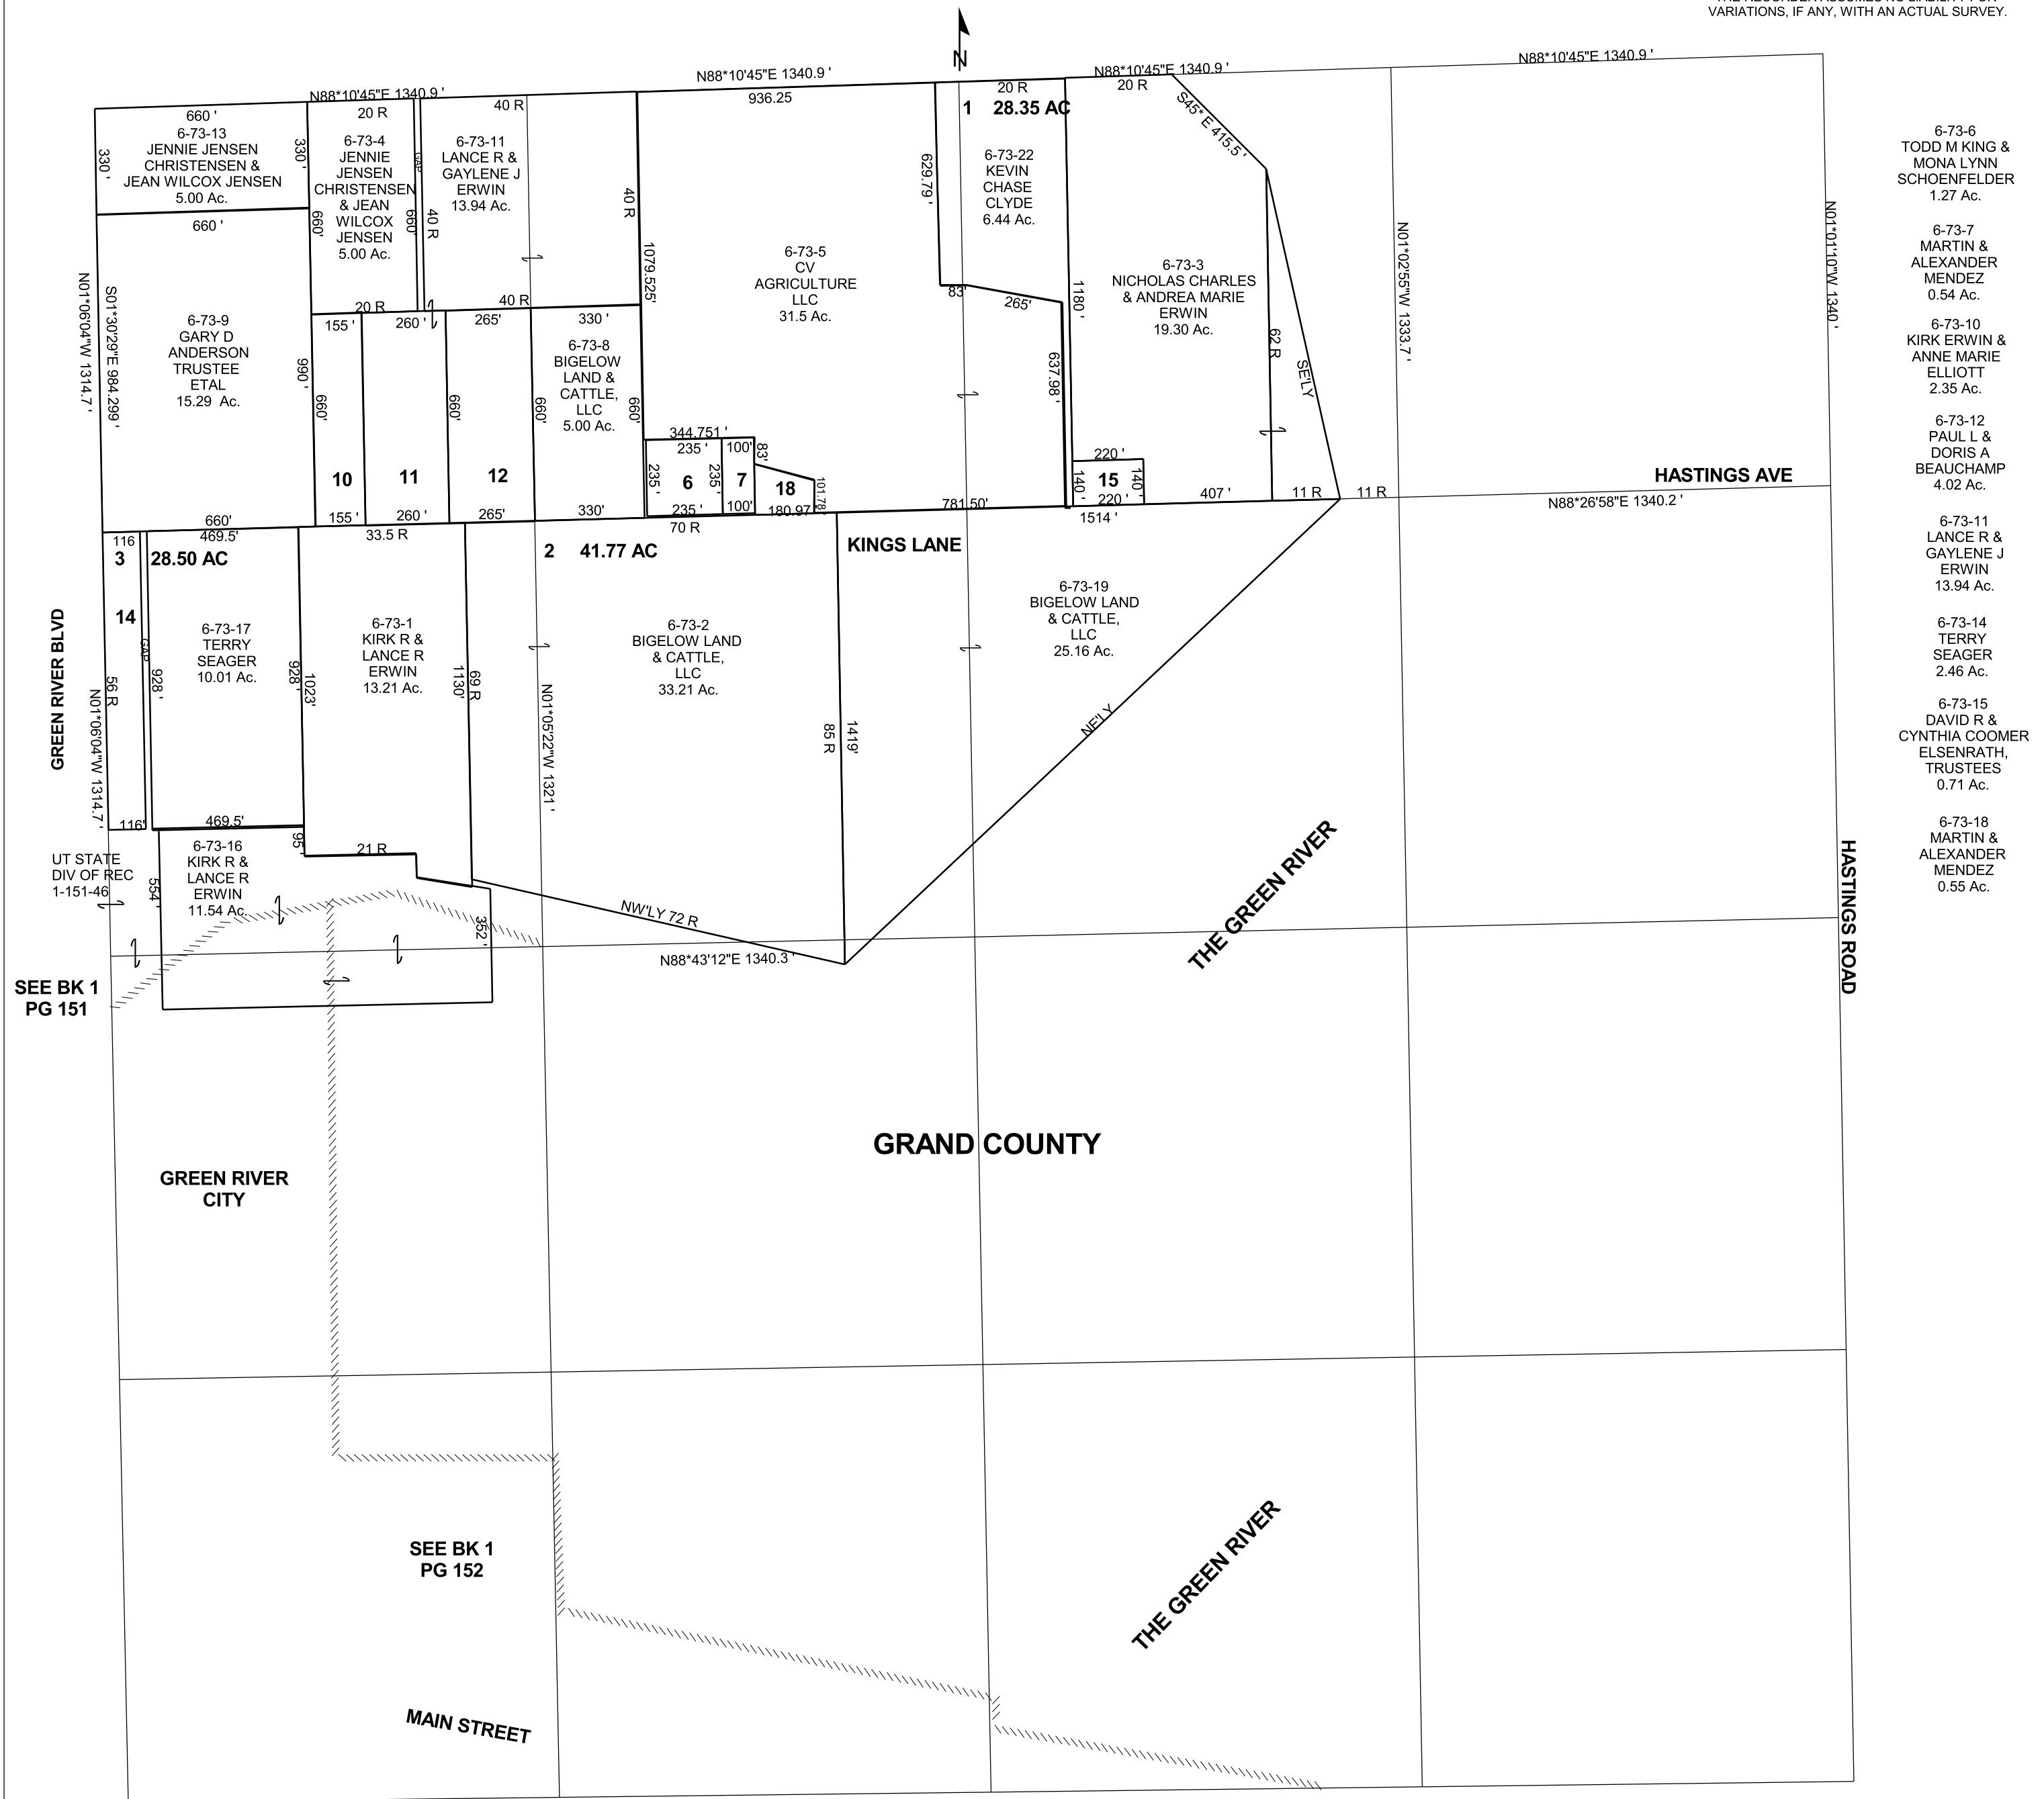

- 6-73-6
TODD M KING &
MONA LYNN
SCHOENFELDER
1.27 Ac.
- 6-73-7
MARTIN &
ALEXANDER
MENDEZ
0.54 Ac.
- 6-73-10
KIRK ERWIN &
ANNE MARIE
ELLIOTT
2.35 Ac.
- 6-73-12
PAUL L &
DORIS A
BEAUCHAMP
4.02 Ac.
- 6-73-11
LANCE R &
GAYLENE J
ERWIN
13.94 Ac.
- 6-73-14
TERRY
SEAGER
2.46 Ac.
- 6-73-15
DAVID R &
CYNTHIA COOMER
ELSENATH,
TRUSTEES
0.71 Ac.
- 6-73-18
MARTIN &
ALEXANDER
MENDEZ
0.55 Ac.