


SECTION 3, T 22 S, R 6 E S.L.B. & M.

BOOK 6 PAGE 92
SCALE: 1" = 400'
MARCH 12, 2018

THIS PLAT IS MADE SOLELY FOR THE PURPOSE
OF ASSISTING IN LOCATING THE LAND, AND
THE RECORDER ASSUMES NO LIABILITY FOR
VARIATIONS, IF ANY, WITH AN ACTUAL SURVEY.

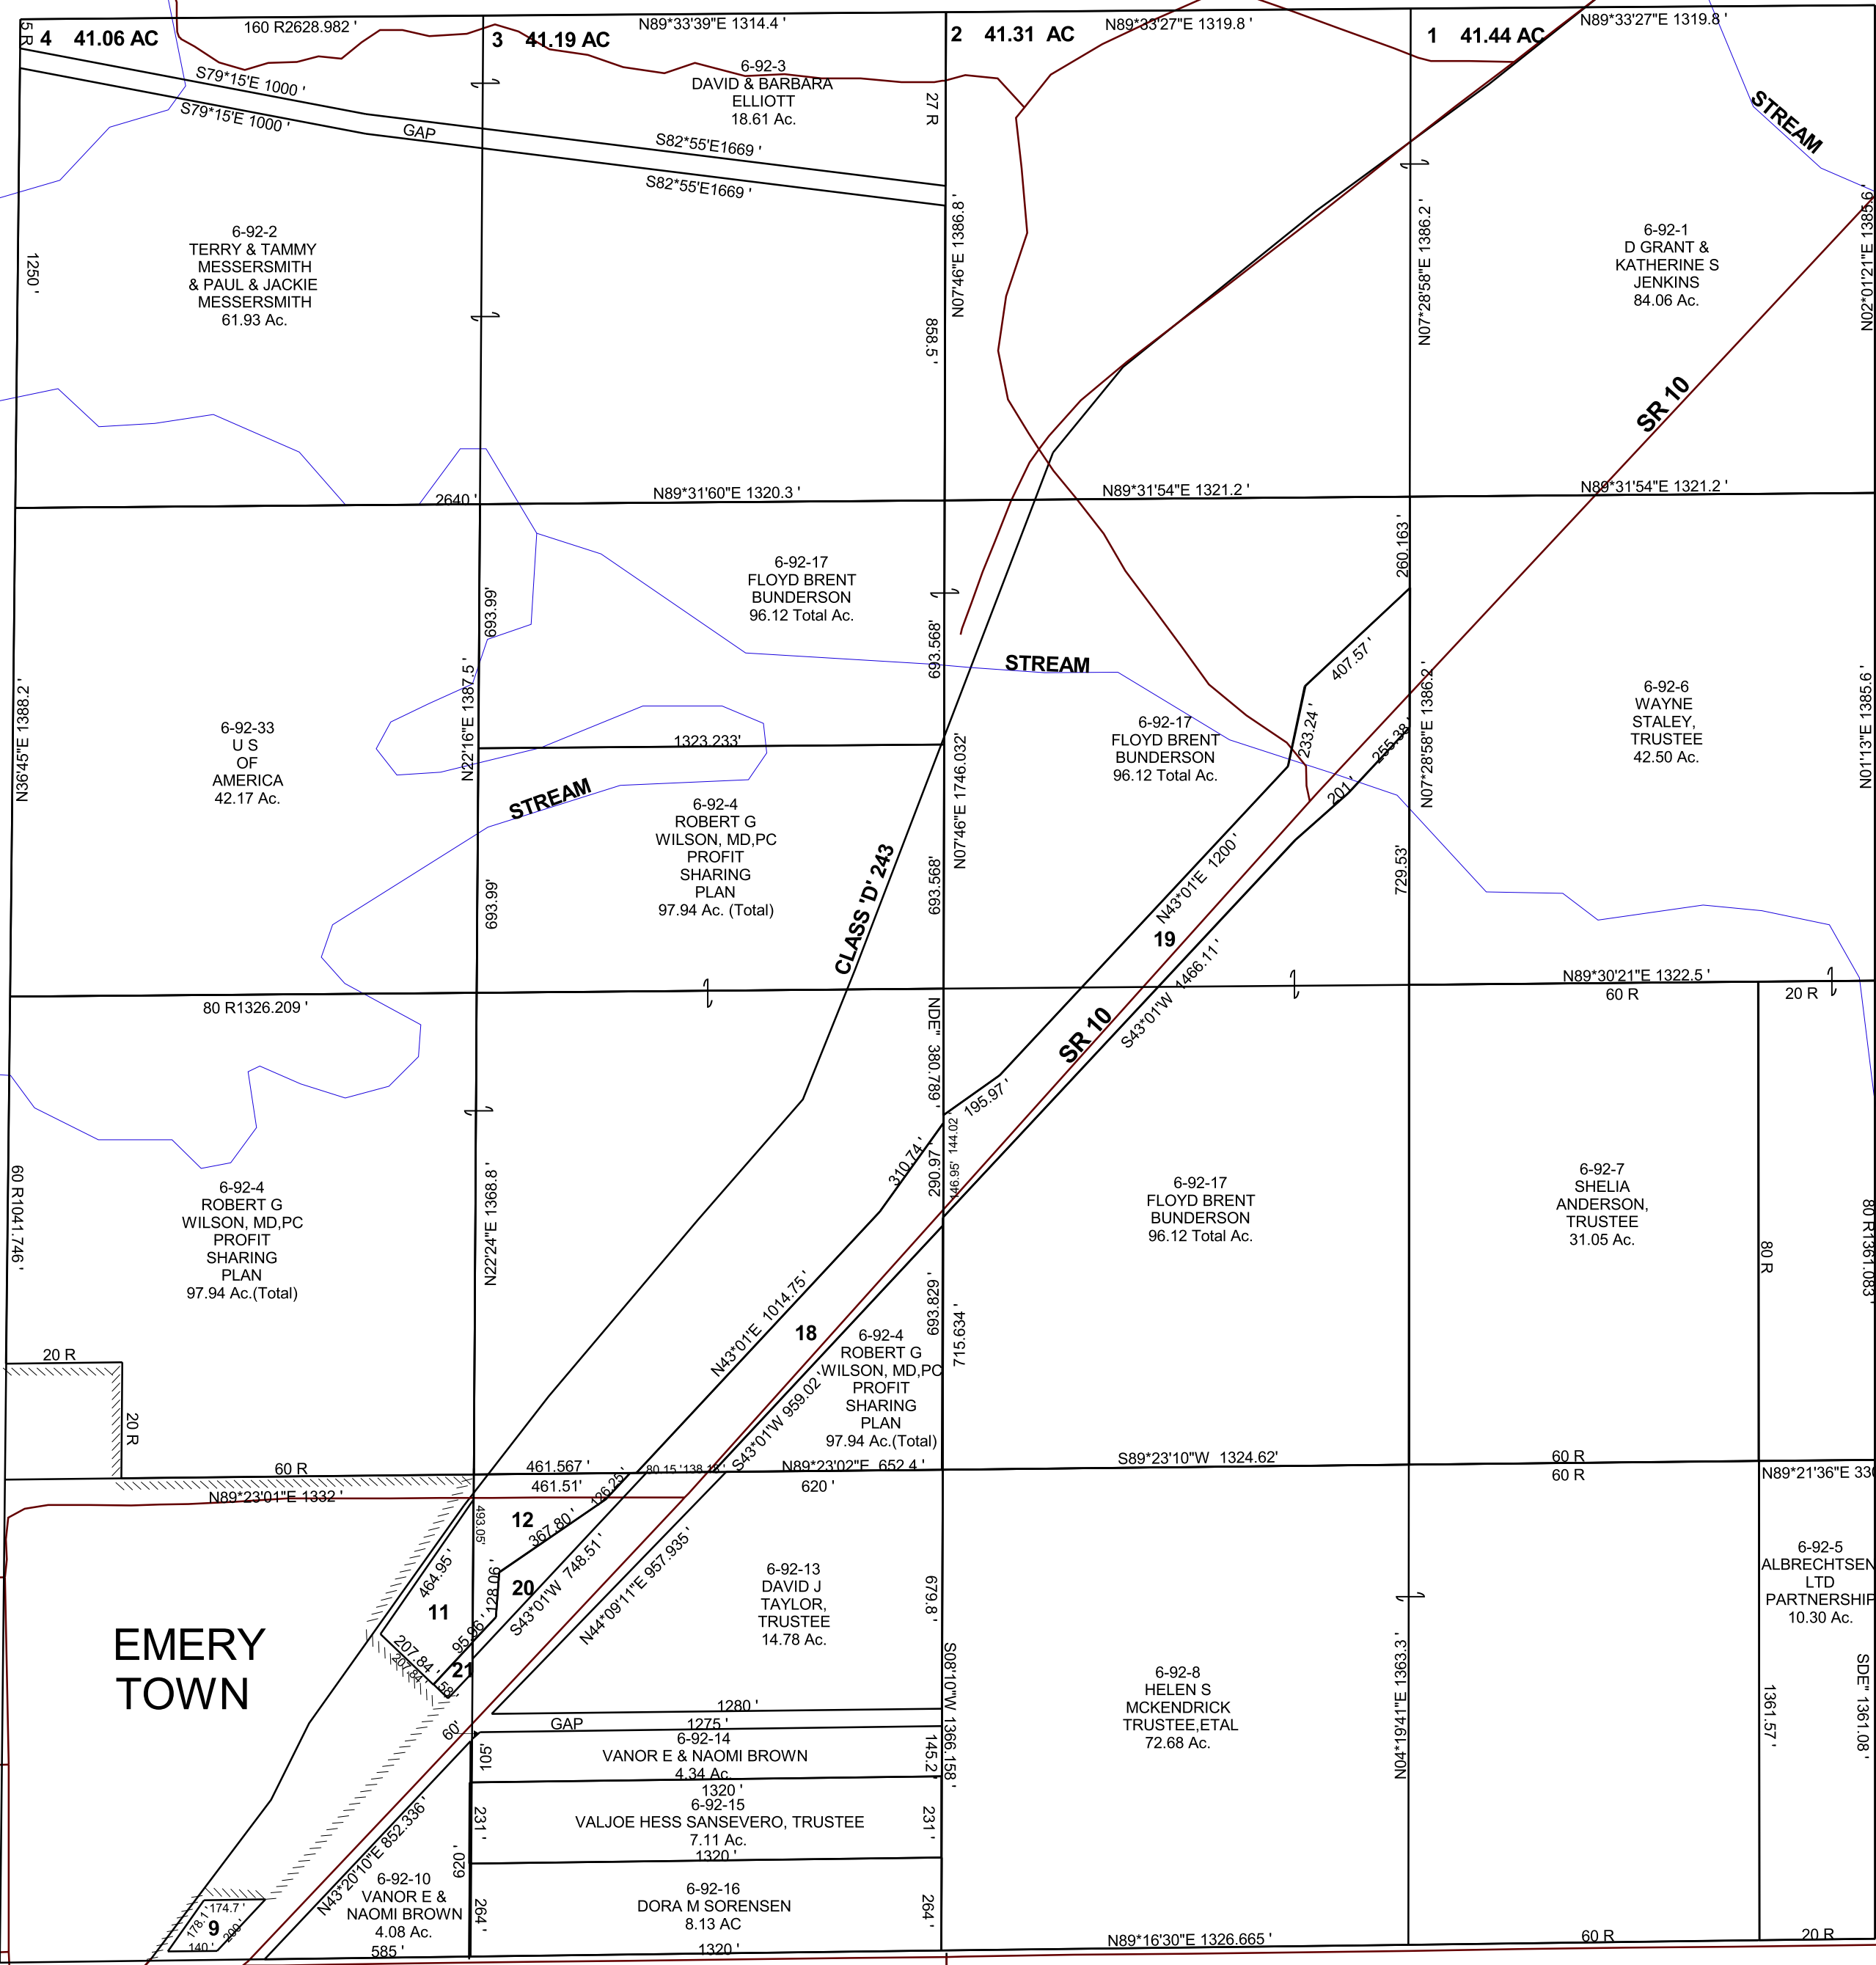

- 6-92-4 ROBERT G WILSON, MD, PC PROFIT SHARING PLAN 97.94 Ac. (Total)
- 6-92-9 LYNN T ANDERSON, ETAL 0.52 Ac.
- 6-92-11 UTAH DEPARTMENT OF TRANSPORTATION 1.61 Ac.
- 6-92-12 UTAH DEPARTMENT OF TRANSPORTATION 2.19 Ac.
- 6-92-18 UTAH DEPARTMENT OF TRANSPORTATION 4.18 Ac.
- 6-92-19 UTAH DEPARTMENT OF TRANSPORTATION 8.48 Ac.
- 6-92-20 UTAH DEPARTMENT OF TRANSPORTATION 0.96 Ac.
- 6-92-21 UTAH DEPARTMENT OF TRANSPORTATION 0.18 Ac.

EMERY TOWN