


SECTION 3, T 22 S, R 6 E S.L.B. & M.

BOOK 6 PAGE 92
SCALE: 1" = 400'
AUGUST 15, 2017

EX

THIS PLAT IS MADE SOLELY FOR THE PURPOSE
OF ASSISTING IN LOCATING THE LAND, AND
THE RECORDER ASSUMES NO LIABILITY FOR
VARIATIONS, IF ANY, WITH AN ACTUAL SURVEY.

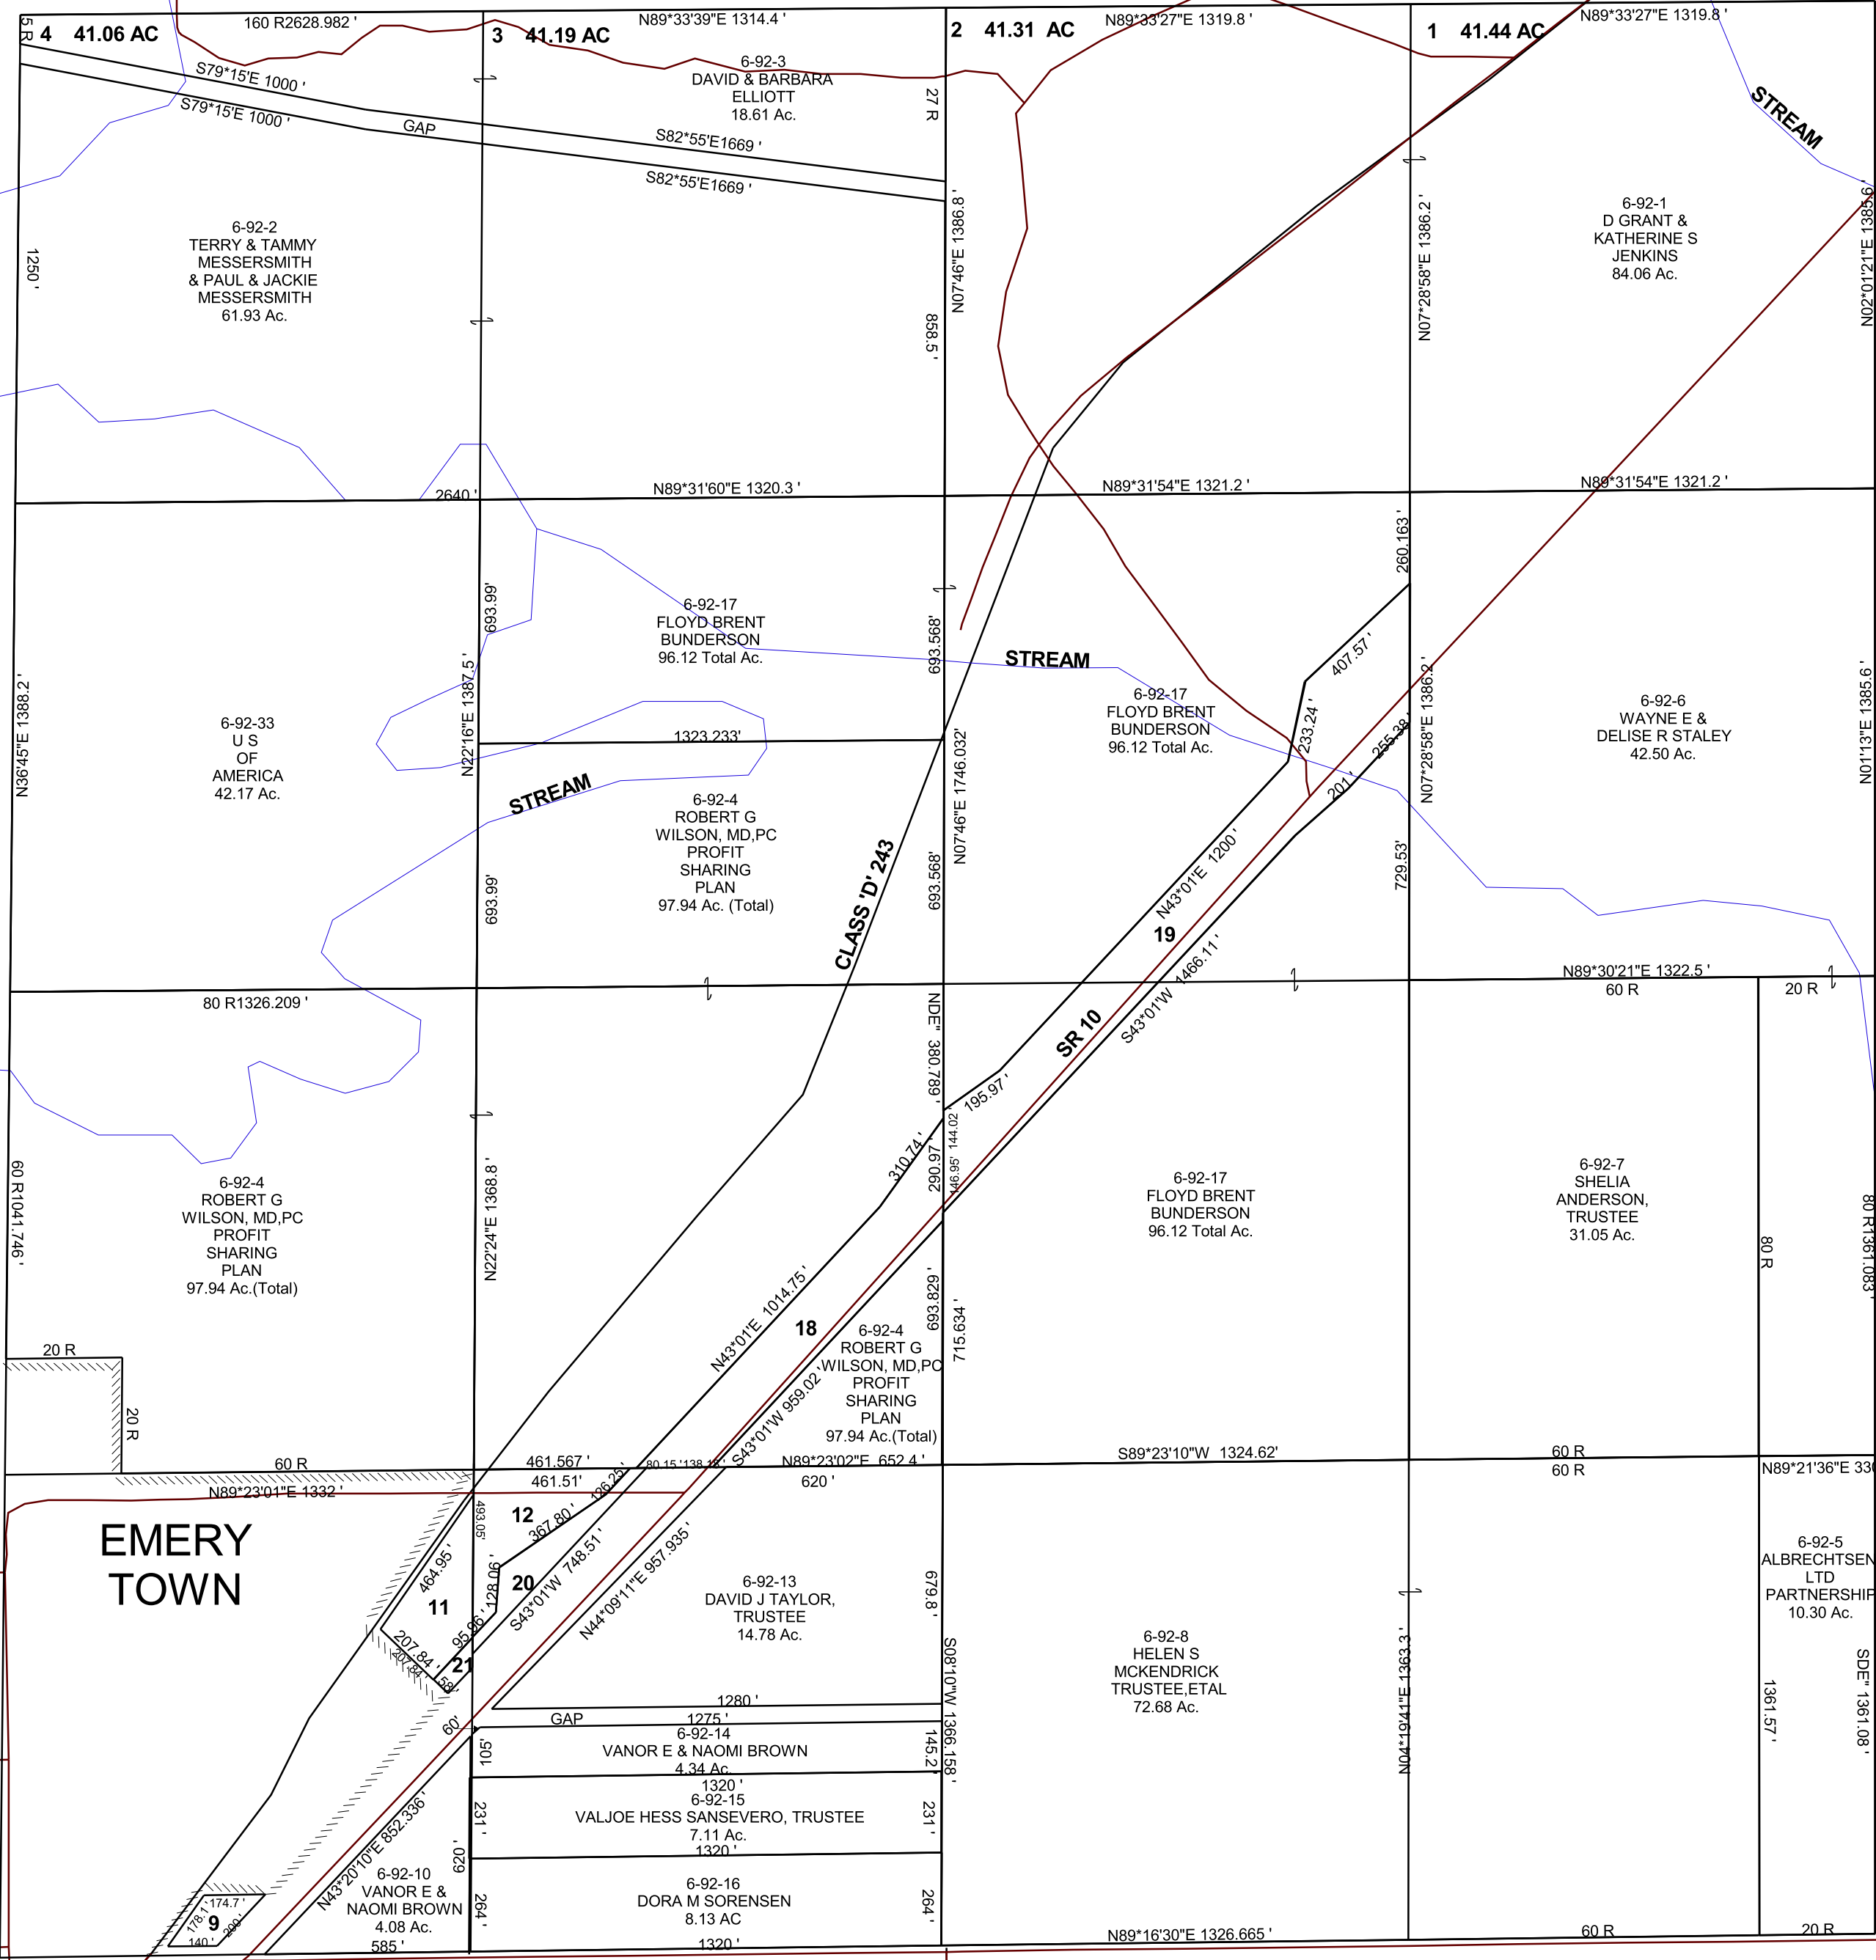

- 6-92-4 ROBERT G WILSON, MD, PC PROFIT SHARING PLAN 97.94 Ac. (Total)
- 6-92-9 LYNN T ANDERSON, ETAL 0.52 Ac.
- 6-92-11 UTAH DEPARTMENT OF TRANSPORTATION 1.61 Ac.
- 6-92-12 UTAH DEPARTMENT OF TRANSPORTATION 2.19 Ac.
- 6-92-18 UTAH DEPARTMENT OF TRANSPORTATION 4.18 Ac.
- 6-92-19 UTAH DEPARTMENT OF TRANSPORTATION 8.48 Ac.
- 6-92-20 UTAH DEPARTMENT OF TRANSPORTATION 0.96 Ac.
- 6-92-21 UTAH DEPARTMENT OF TRANSPORTATION 0.18 Ac.

EMERY TOWN

CLASS 'D' 243

SR 10

CLASS 'D' 238

6-92
3-22S-06E