


SECTION 4, T 22 S, R 06 E S.L.B. & M.

BOOK 6 PAGE 93
SCALE: 1"= 400'
SEPTEMBER 15, 2016

EX

THIS PLAT IS MADE SOLELY FOR THE PURPOSE
OF ASSISTING IN LOCATING THE LAND, AND
THE RECORDER ASSUMES NO LIABILITY FOR
VARIATIONS, IF ANY, WITH AN ACTUAL SURVEY.

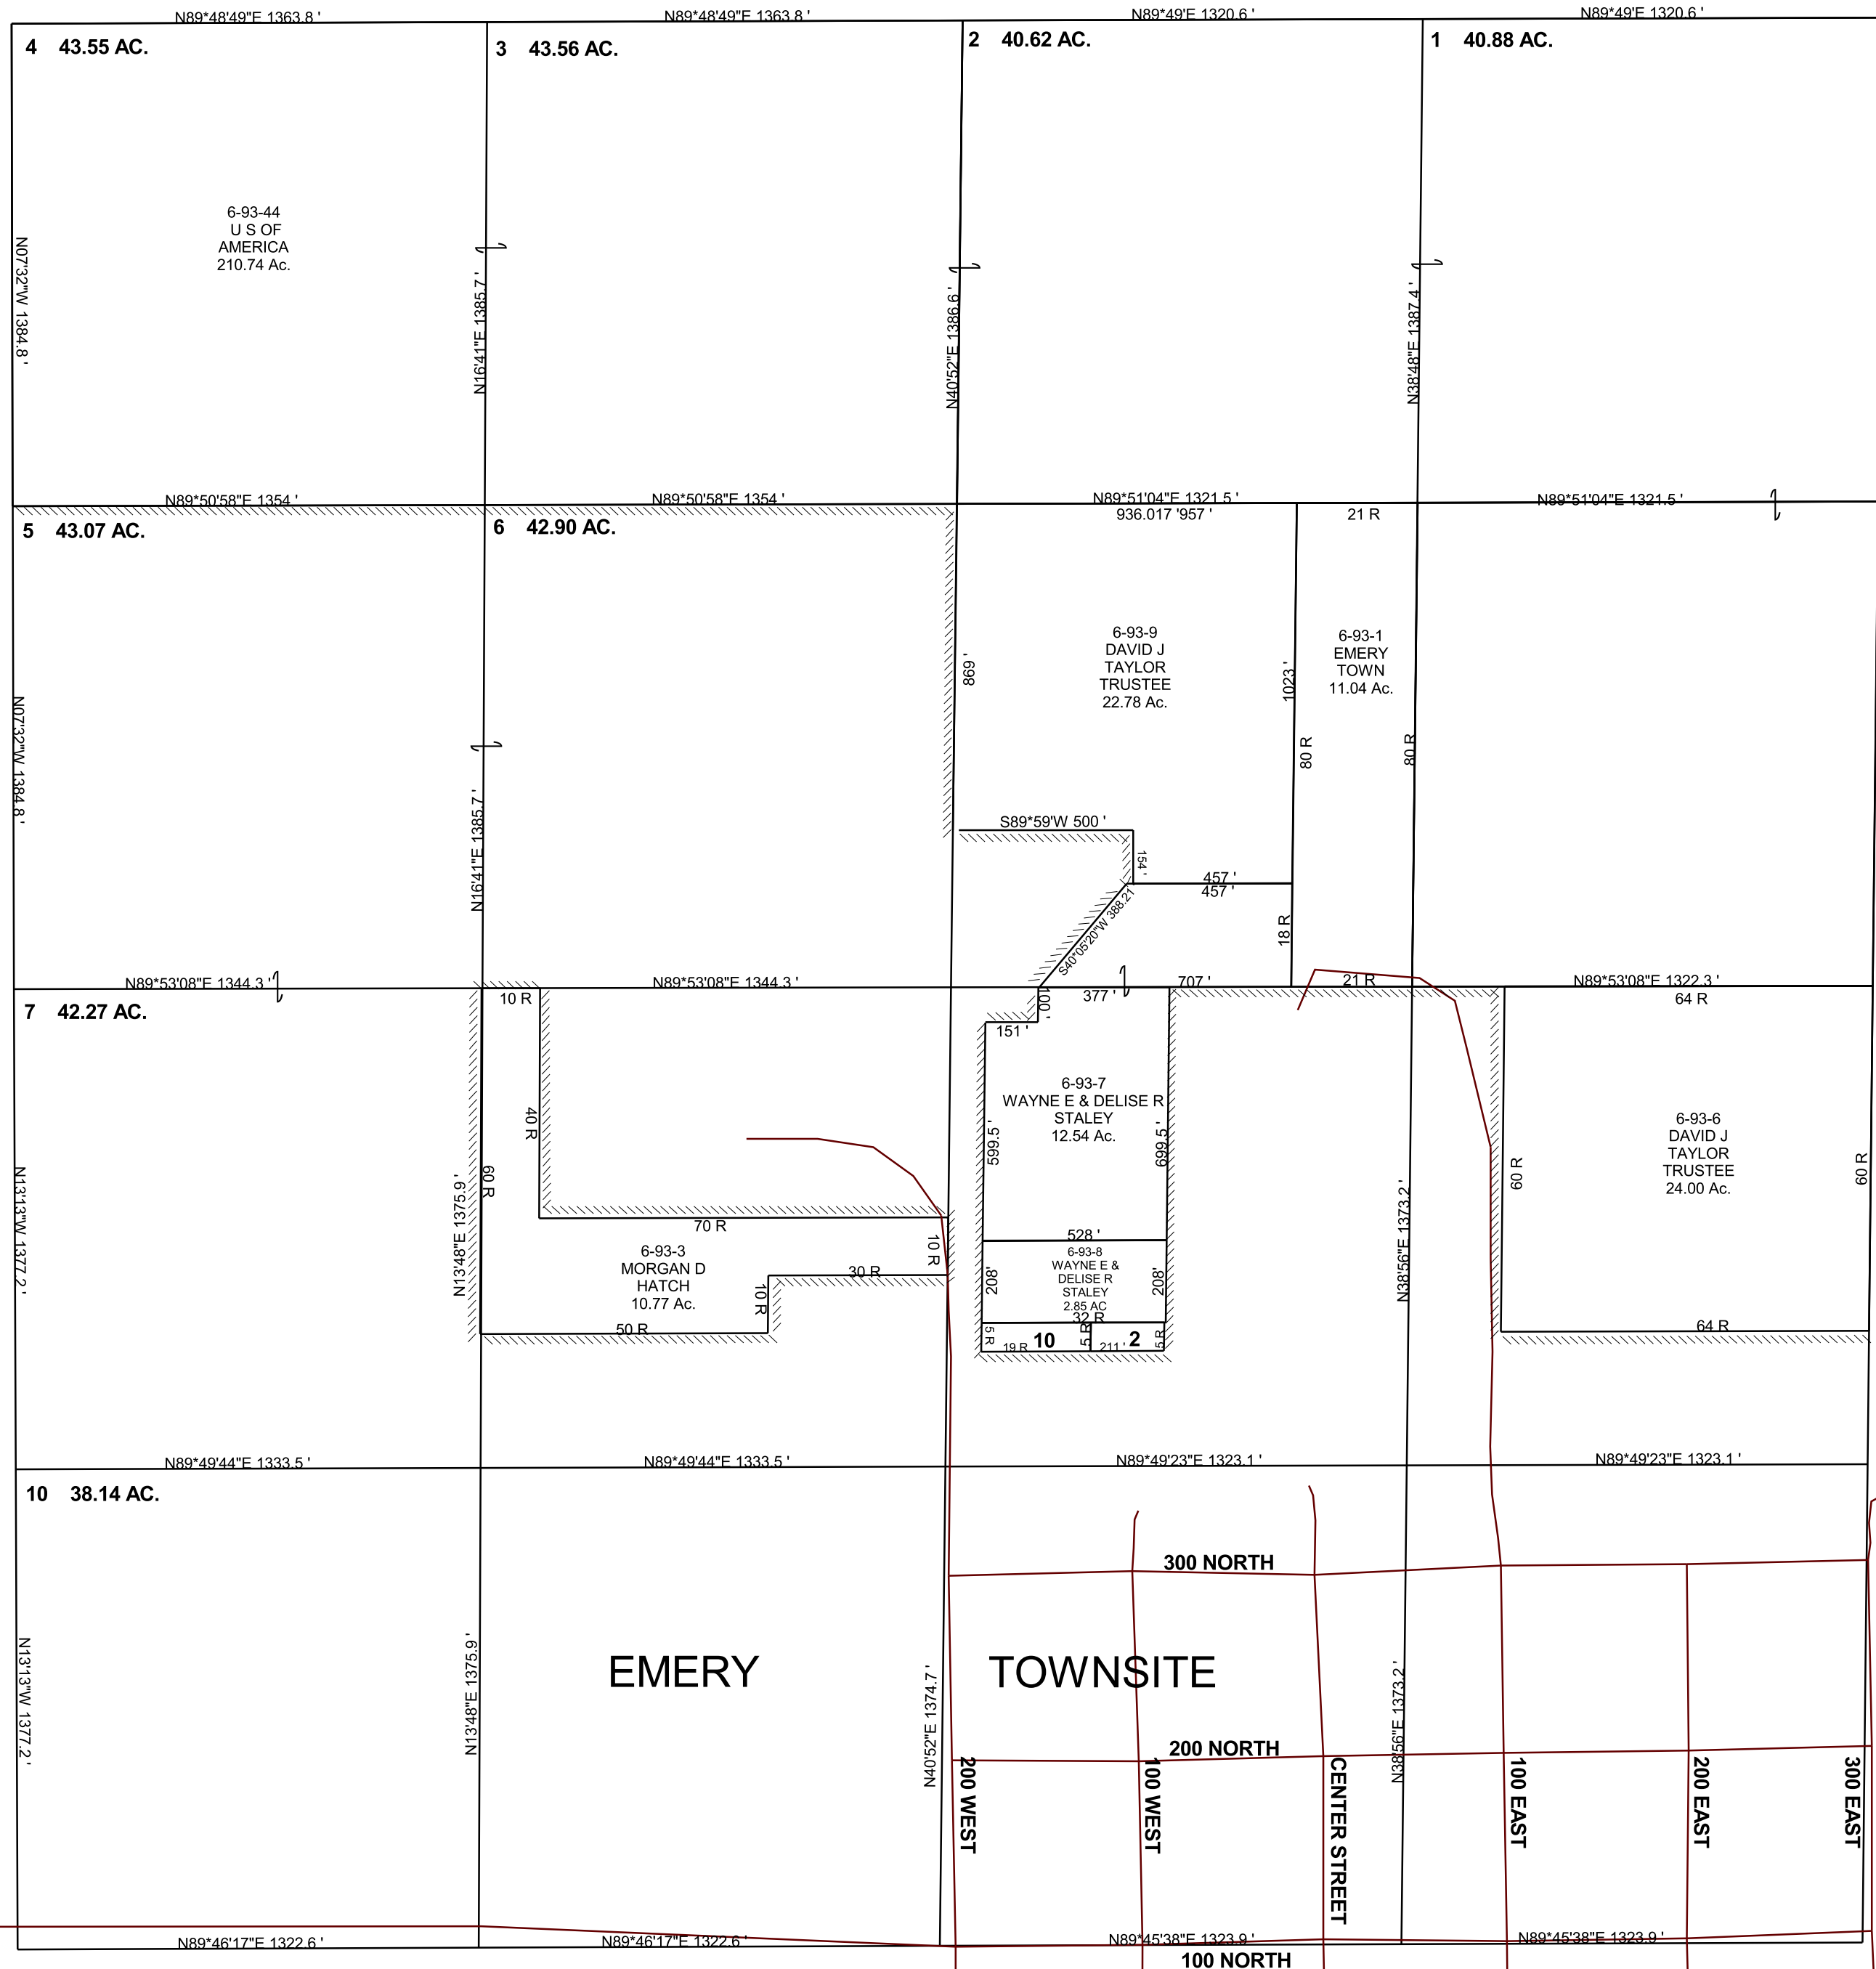

6-93-2
HELEN S
MCKENDRICK,
TRUSTEE
0.4 Ac.

6-93-10
RICHARD W &
CALYL M POPE, JR
0.59 Ac.

N36°45'E 1388.2'

N36°45'E 1388.2'

N36°59'E 1371.8'

SR 10

N36°59'E 1371.8'

6-93
4-22S-7E