


SECTION 22, T 22 S, R 6 E S.L.B. & M.

BOOK 6 PAGE 110  
SCALE: 1" = 400'  
FEBRUARY 13, 2018

THIS PLAT IS MADE SOLELY FOR THE PURPOSE  
OF ASSISTING IN LOCATING THE LAND, AND  
THE RECORDER ASSUMES NO LIABILITY FOR  
VARIATIONS, IF ANY, WITH AN ACTUAL SURVEY.

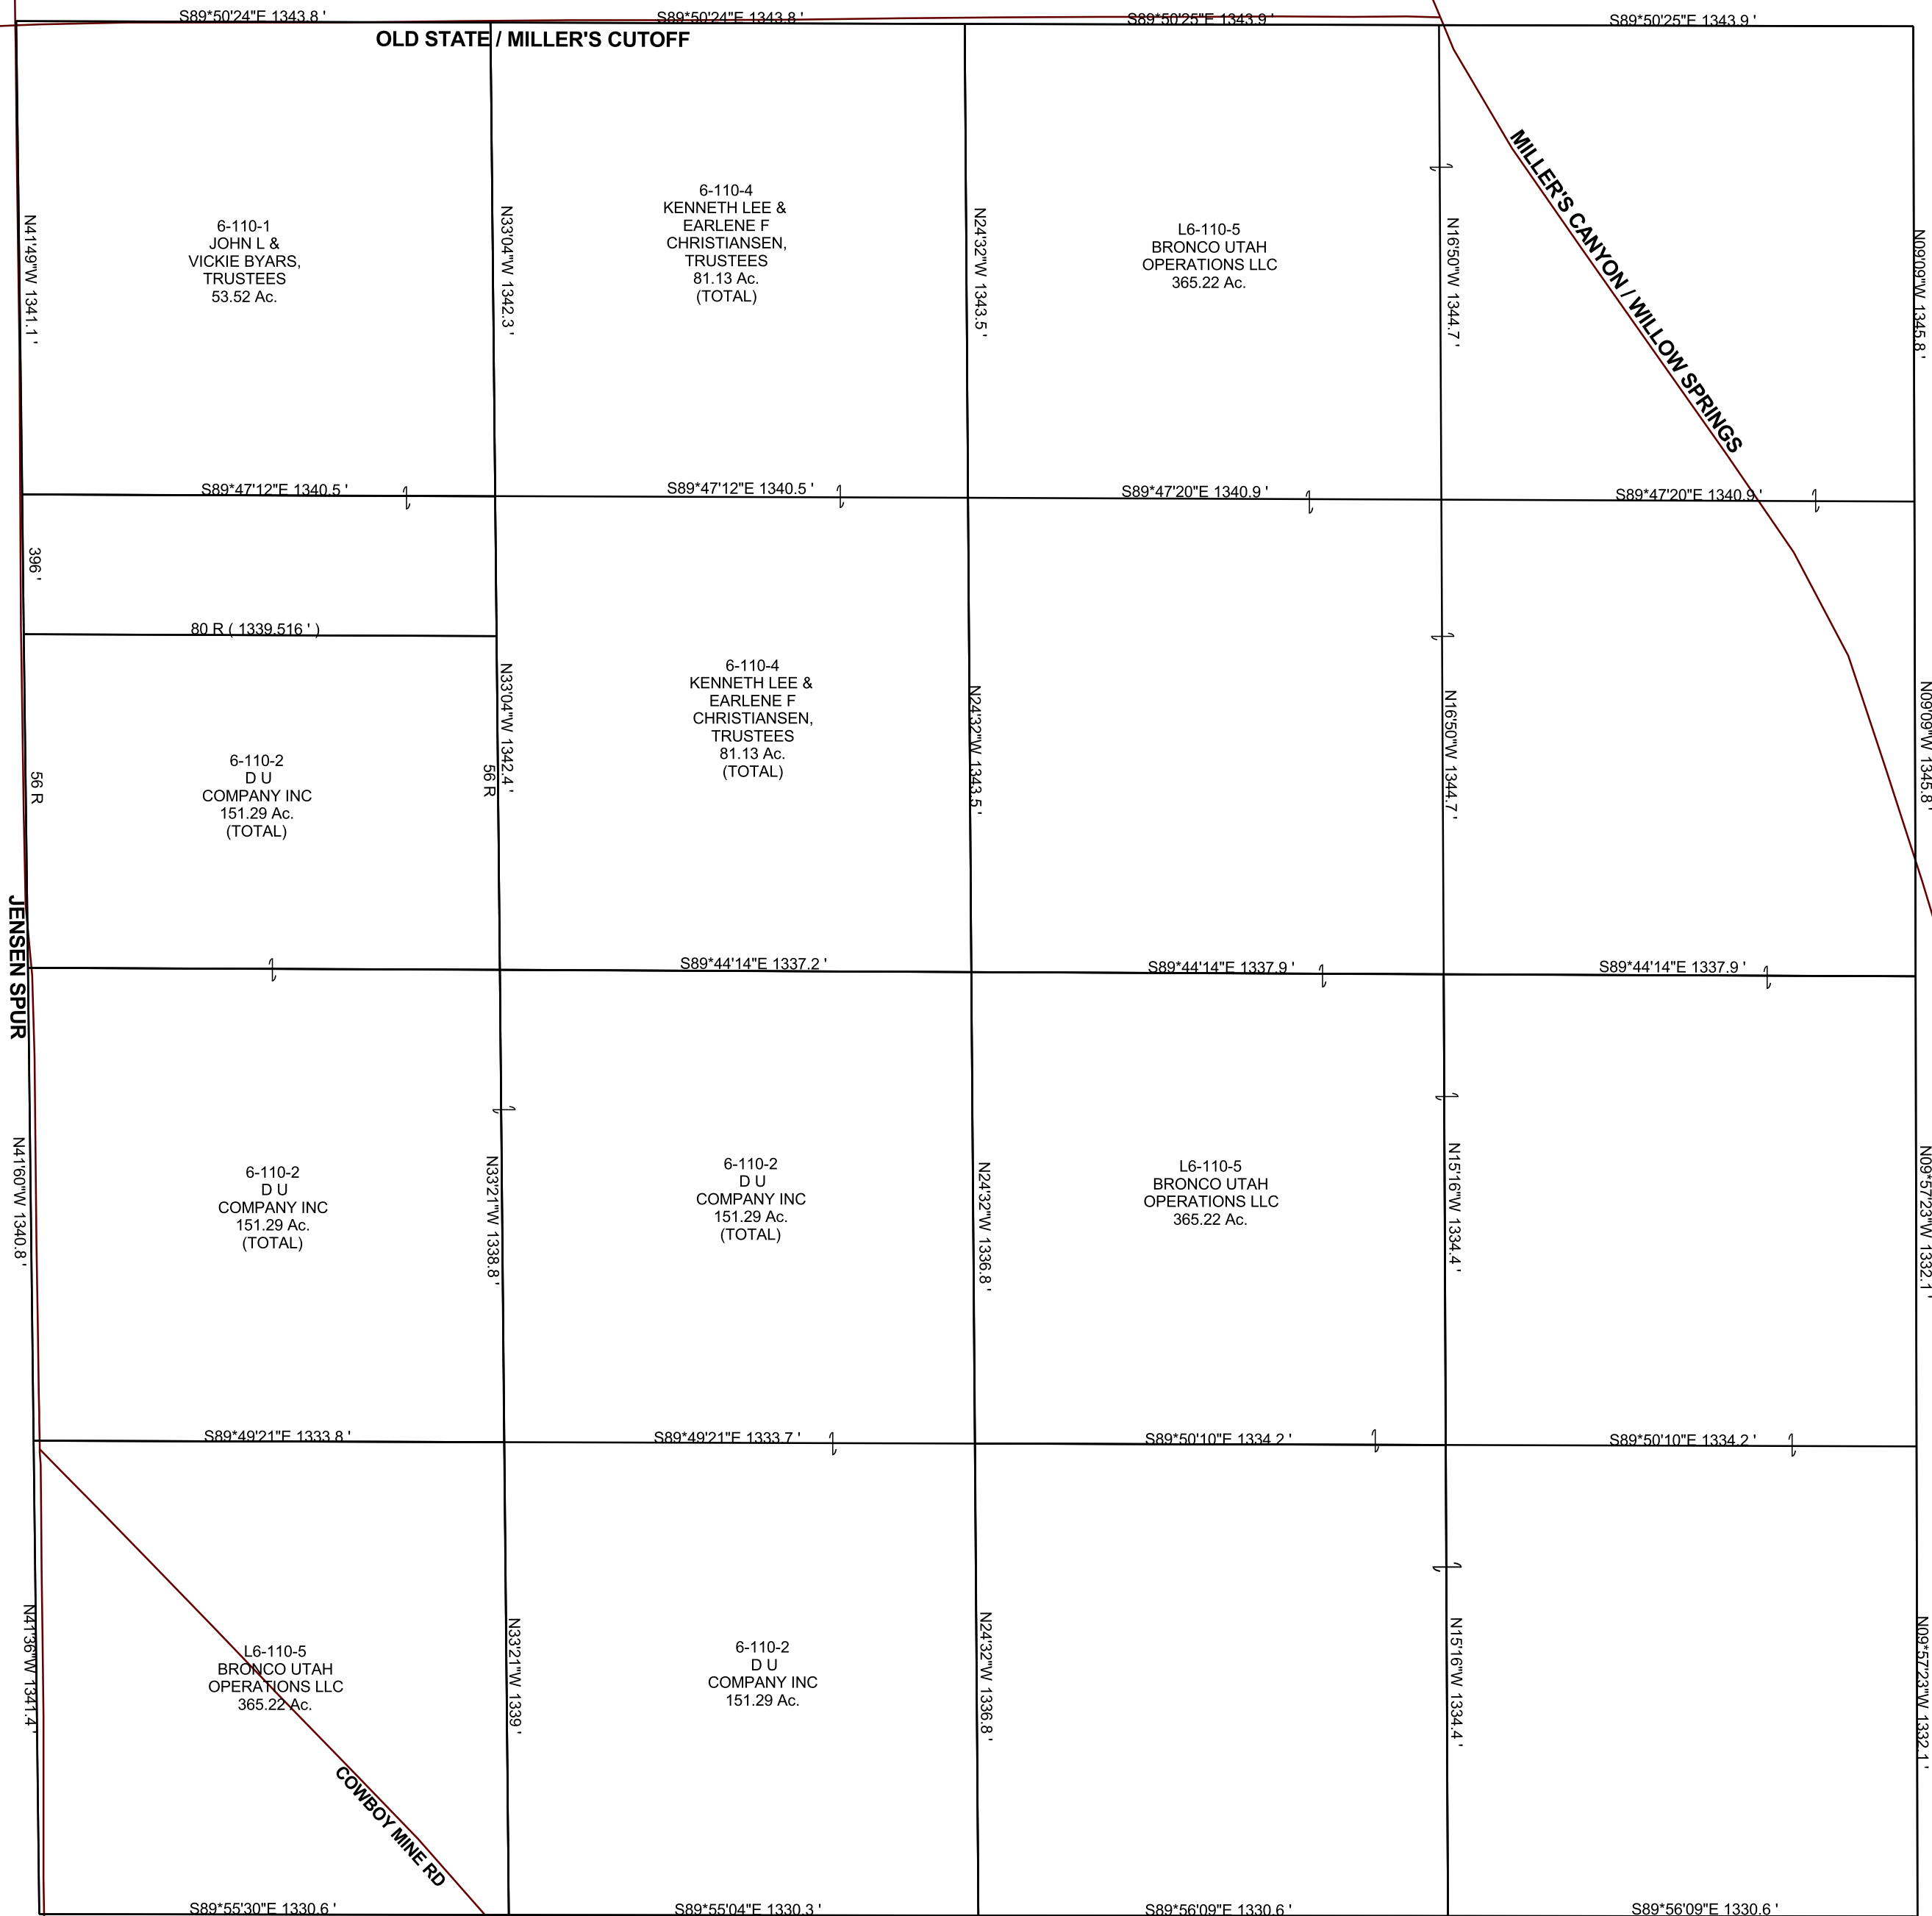

6-110-1  
JOHN L &  
VICKIE BYARS,  
TRUSTEES  
53.52 Ac.

6-110-4  
KENNETH LEE &  
EARLENE F  
CHRISTIANSEN,  
TRUSTEES  
81.13 Ac.  
(TOTAL)

L6-110-5  
BRONCO UTAH  
OPERATIONS LLC  
365.22 Ac.

6-110-2  
DU  
COMPANY INC  
151.29 Ac.  
(TOTAL)

6-110-4  
KENNETH LEE &  
EARLENE F  
CHRISTIANSEN,  
TRUSTEES  
81.13 Ac.  
(TOTAL)

L6-110-5  
BRONCO UTAH  
OPERATIONS LLC  
365.22 Ac.

6-110-2  
DU  
COMPANY INC  
151.29 Ac.  
(TOTAL)

6-110-2  
DU  
COMPANY INC  
151.29 Ac.  
(TOTAL)

L6-110-5  
BRONCO UTAH  
OPERATIONS LLC  
365.22 Ac.

6-110-2  
DU  
COMPANY INC  
151.29 Ac.