


FERRON

SW/4 SECTION 9, T 20 S, R 07 E S.L.B. & M.

BOOK 1 PAGE 112A
SCALE: 1" = 200'
AUGUST 12, 2020

THIS PLAT IS MADE SOLELY FOR THE PURPOSE
OF ASSISTING IN LOCATING THE LAND, AND
THE RECORDER ASSUMES NO LIABILITY FOR
VARIATIONS, IF ANY, WITH AN ACTUAL SURVEY.

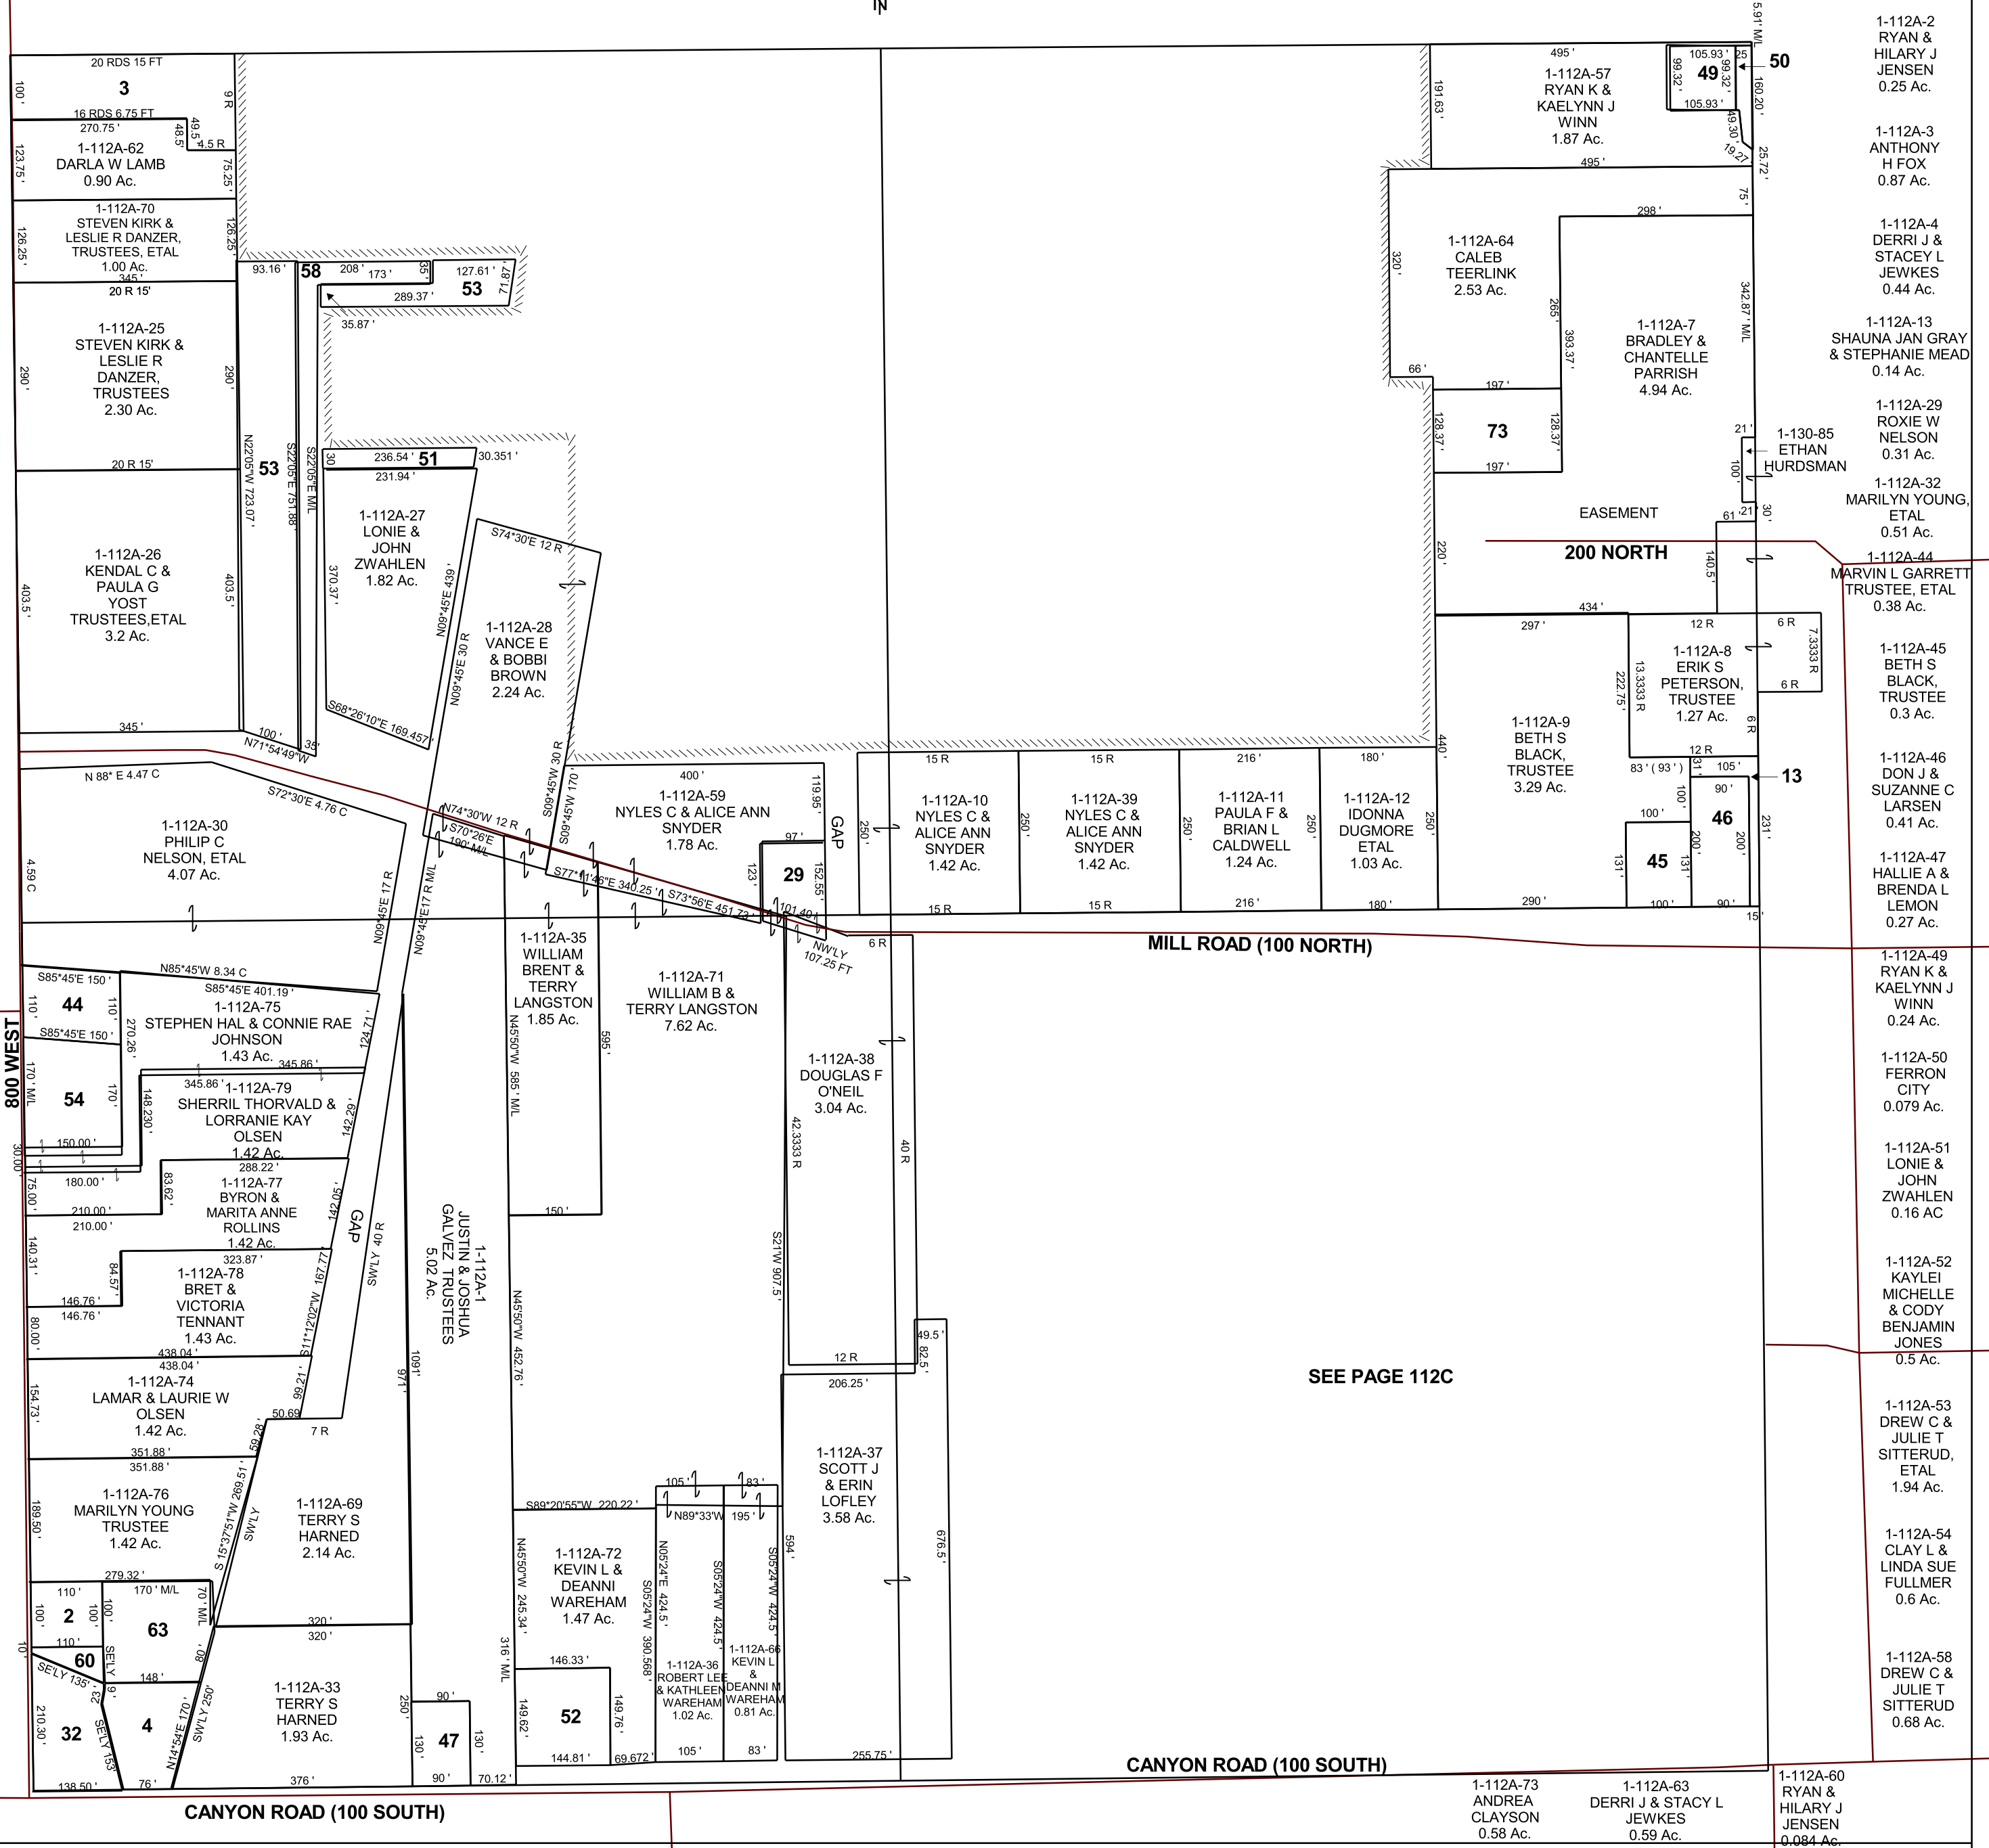

SEE PAGE 112C

- 1-112A-2 RYAN & HILARY J JENSEN 0.25 Ac.
- 1-112A-3 ANTHONY H FOX 0.87 Ac.
- 1-112A-4 DERRI J & STACEY L JEWKES 0.44 Ac.
- 1-112A-13 SHAUNA JAN GRAY & STEPHANIE MEAD 0.14 Ac.
- 1-112A-29 ROXIE W NELSON 0.31 Ac.
- 1-112A-32 MARILYN YOUNG, ETAL 0.51 Ac.
- 1-112A-44 MARVIN L GARRETT TRUSTEE, ETAL 0.38 Ac.
- 1-112A-45 BETH S BLACK, TRUSTEE 0.3 Ac.
- 1-112A-46 DON J & SUZANNE C LARSEN 0.41 Ac.
- 1-112A-47 HALLIE A & BRENDA L LEMON 0.27 Ac.
- 1-112A-49 RYAN K & KAELYNN J WINN 0.24 Ac.
- 1-112A-50 FERRON CITY 0.079 Ac.
- 1-112A-51 LONIE & JOHN ZWAHLEN 0.16 AC
- 1-112A-52 KAYLEI MICHELLE & CODY BENJAMIN JONES 0.5 Ac.
- 1-112A-53 DREW C & JULIE T SITTERUD, ETAL 1.94 Ac.
- 1-112A-54 CLAY L & LINDA SUE FULLMER 0.6 Ac.
- 1-112A-58 DREW C & JULIE T SITTERUD 0.68 Ac.
- 1-112A-73 ANDREA CLAYSON 0.58 Ac.
- 1-112A-63 DERRI J & STACY L JEWKES 0.59 Ac.
- 1-112A-60 RYAN & HILARY J JENSEN 0.084 Ac.

1-112A
9-20S-07E