


SECTION 4, T 21 S, R 16 E S.L.B. & M.

THIS PLAT IS MADE SOLELY FOR THE PURPOSE OF ASSISTING IN LOCATING THE LAND, AND THE RECORDER ASSUMES NO LIABILITY FOR VARIATIONS, IF ANY, WITH AN ACTUAL SURVEY.

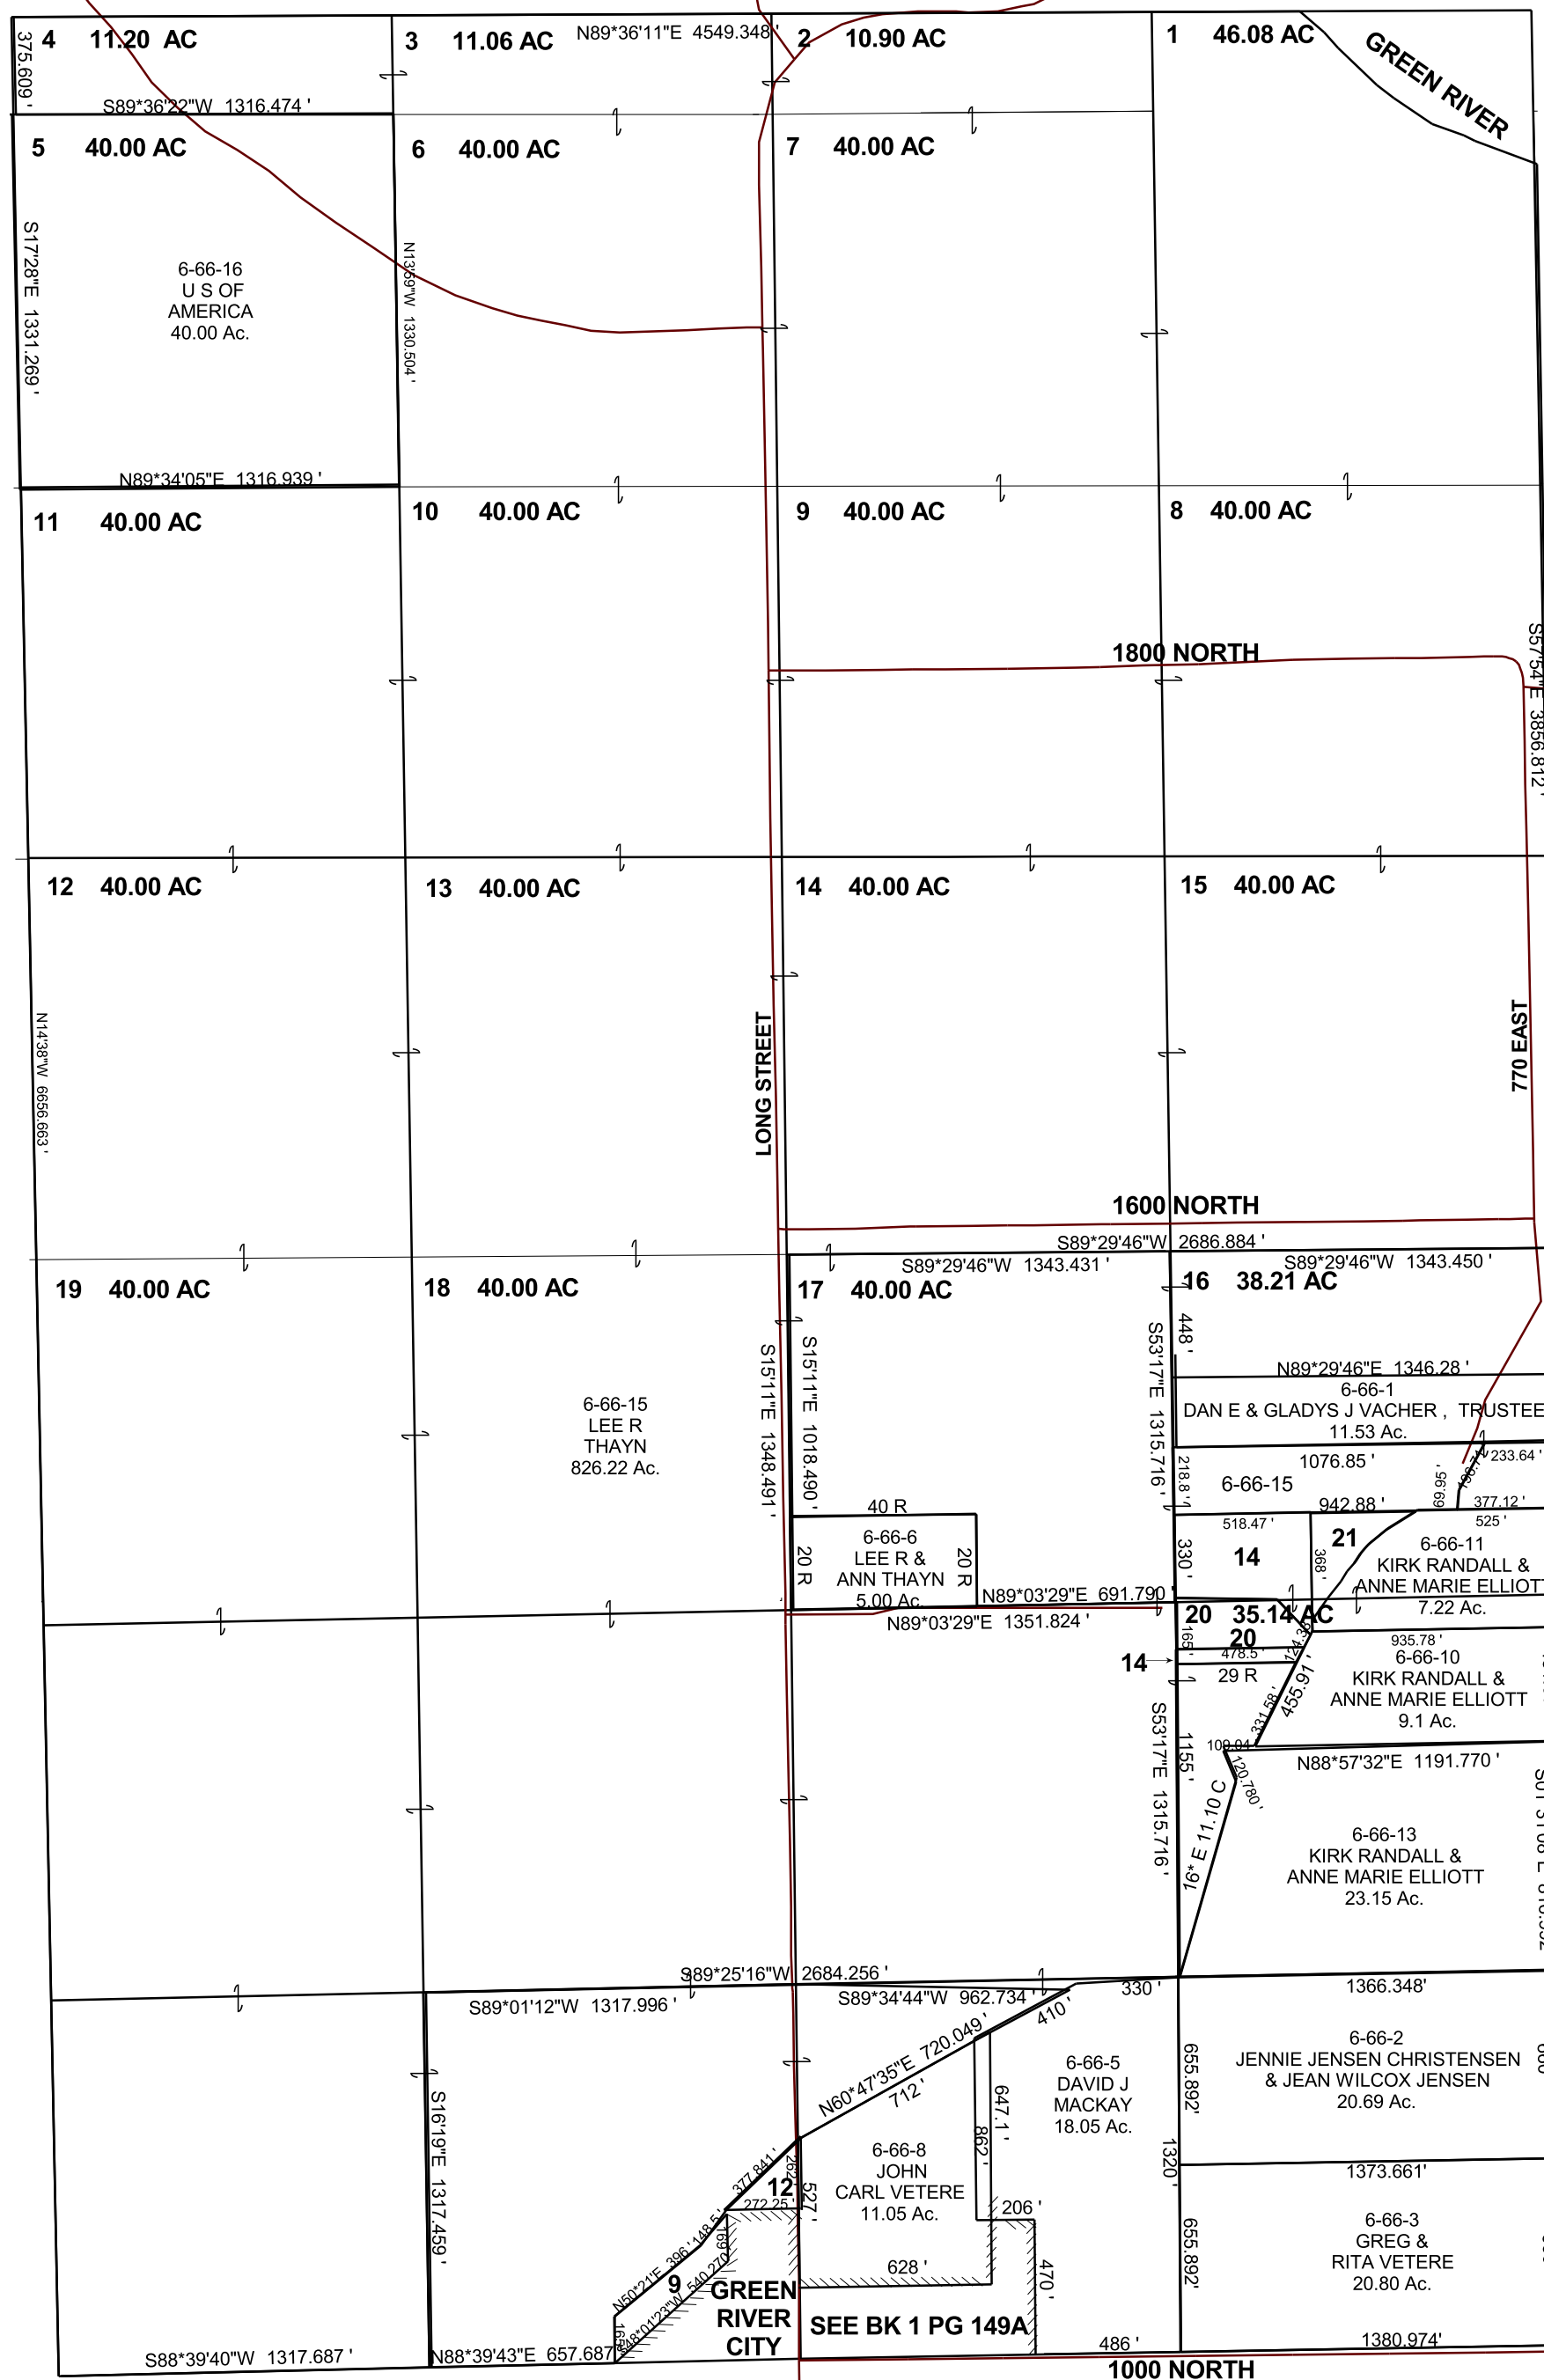

6-66-9
BLAINE FLOYD
& JUDITH L EVANS,
TRUSTEES
1.43 Ac.

6-66-12
JOSHUA D
WILMARTH
0.8 Ac.

6-66-14
JAMES J
ROONEY
TOTAL Ac. 4.1

6-66-20
KIRK RANDALL
ERWIN &
ANNE MARIE
ELLIOTT
1.74 Ac.

6-66-21
JAMES J
ROONEY
1.69 Ac.

6-66-15
LEE R
THAYN
826.22 Ac.

6-66-6
LEE R &
ANN THAYN
5.00 Ac.

6-66-1
DAN E & GLADYS J VACHER, TRUSTEES
11.53 Ac.

6-66-15
1076.85'

6-66-11
KIRK RANDALL &
ANNE MARIE ELLIOTT
7.22 Ac.

6-66-10
KIRK RANDALL &
ANNE MARIE ELLIOTT
9.1 Ac.

6-66-13
KIRK RANDALL &
ANNE MARIE ELLIOTT
23.15 Ac.

6-66-2
JENNIE JENSEN CHRISTENSEN
& JEAN WILCOX JENSEN
20.69 Ac.

6-66-5
DAVID J
MACKAY
18.05 Ac.

6-66-8
JOHN
CARL VETERE
11.05 Ac.

6-66-3
GREG &
RITA VETERE
20.80 Ac.

SEE BK 1 PG 149A