


SECTION 19, T 18 S, R 8 E S.L.B. & M.

THIS PLAT IS MADE SOLELY FOR THE PURPOSE  
OF ASSISTING IN LOCATING THE LAND, AND  
THE RECORDER ASSUMES NO LIABILITY FOR  
VARIATIONS, IF ANY, WITH AN ACTUAL SURVEY.

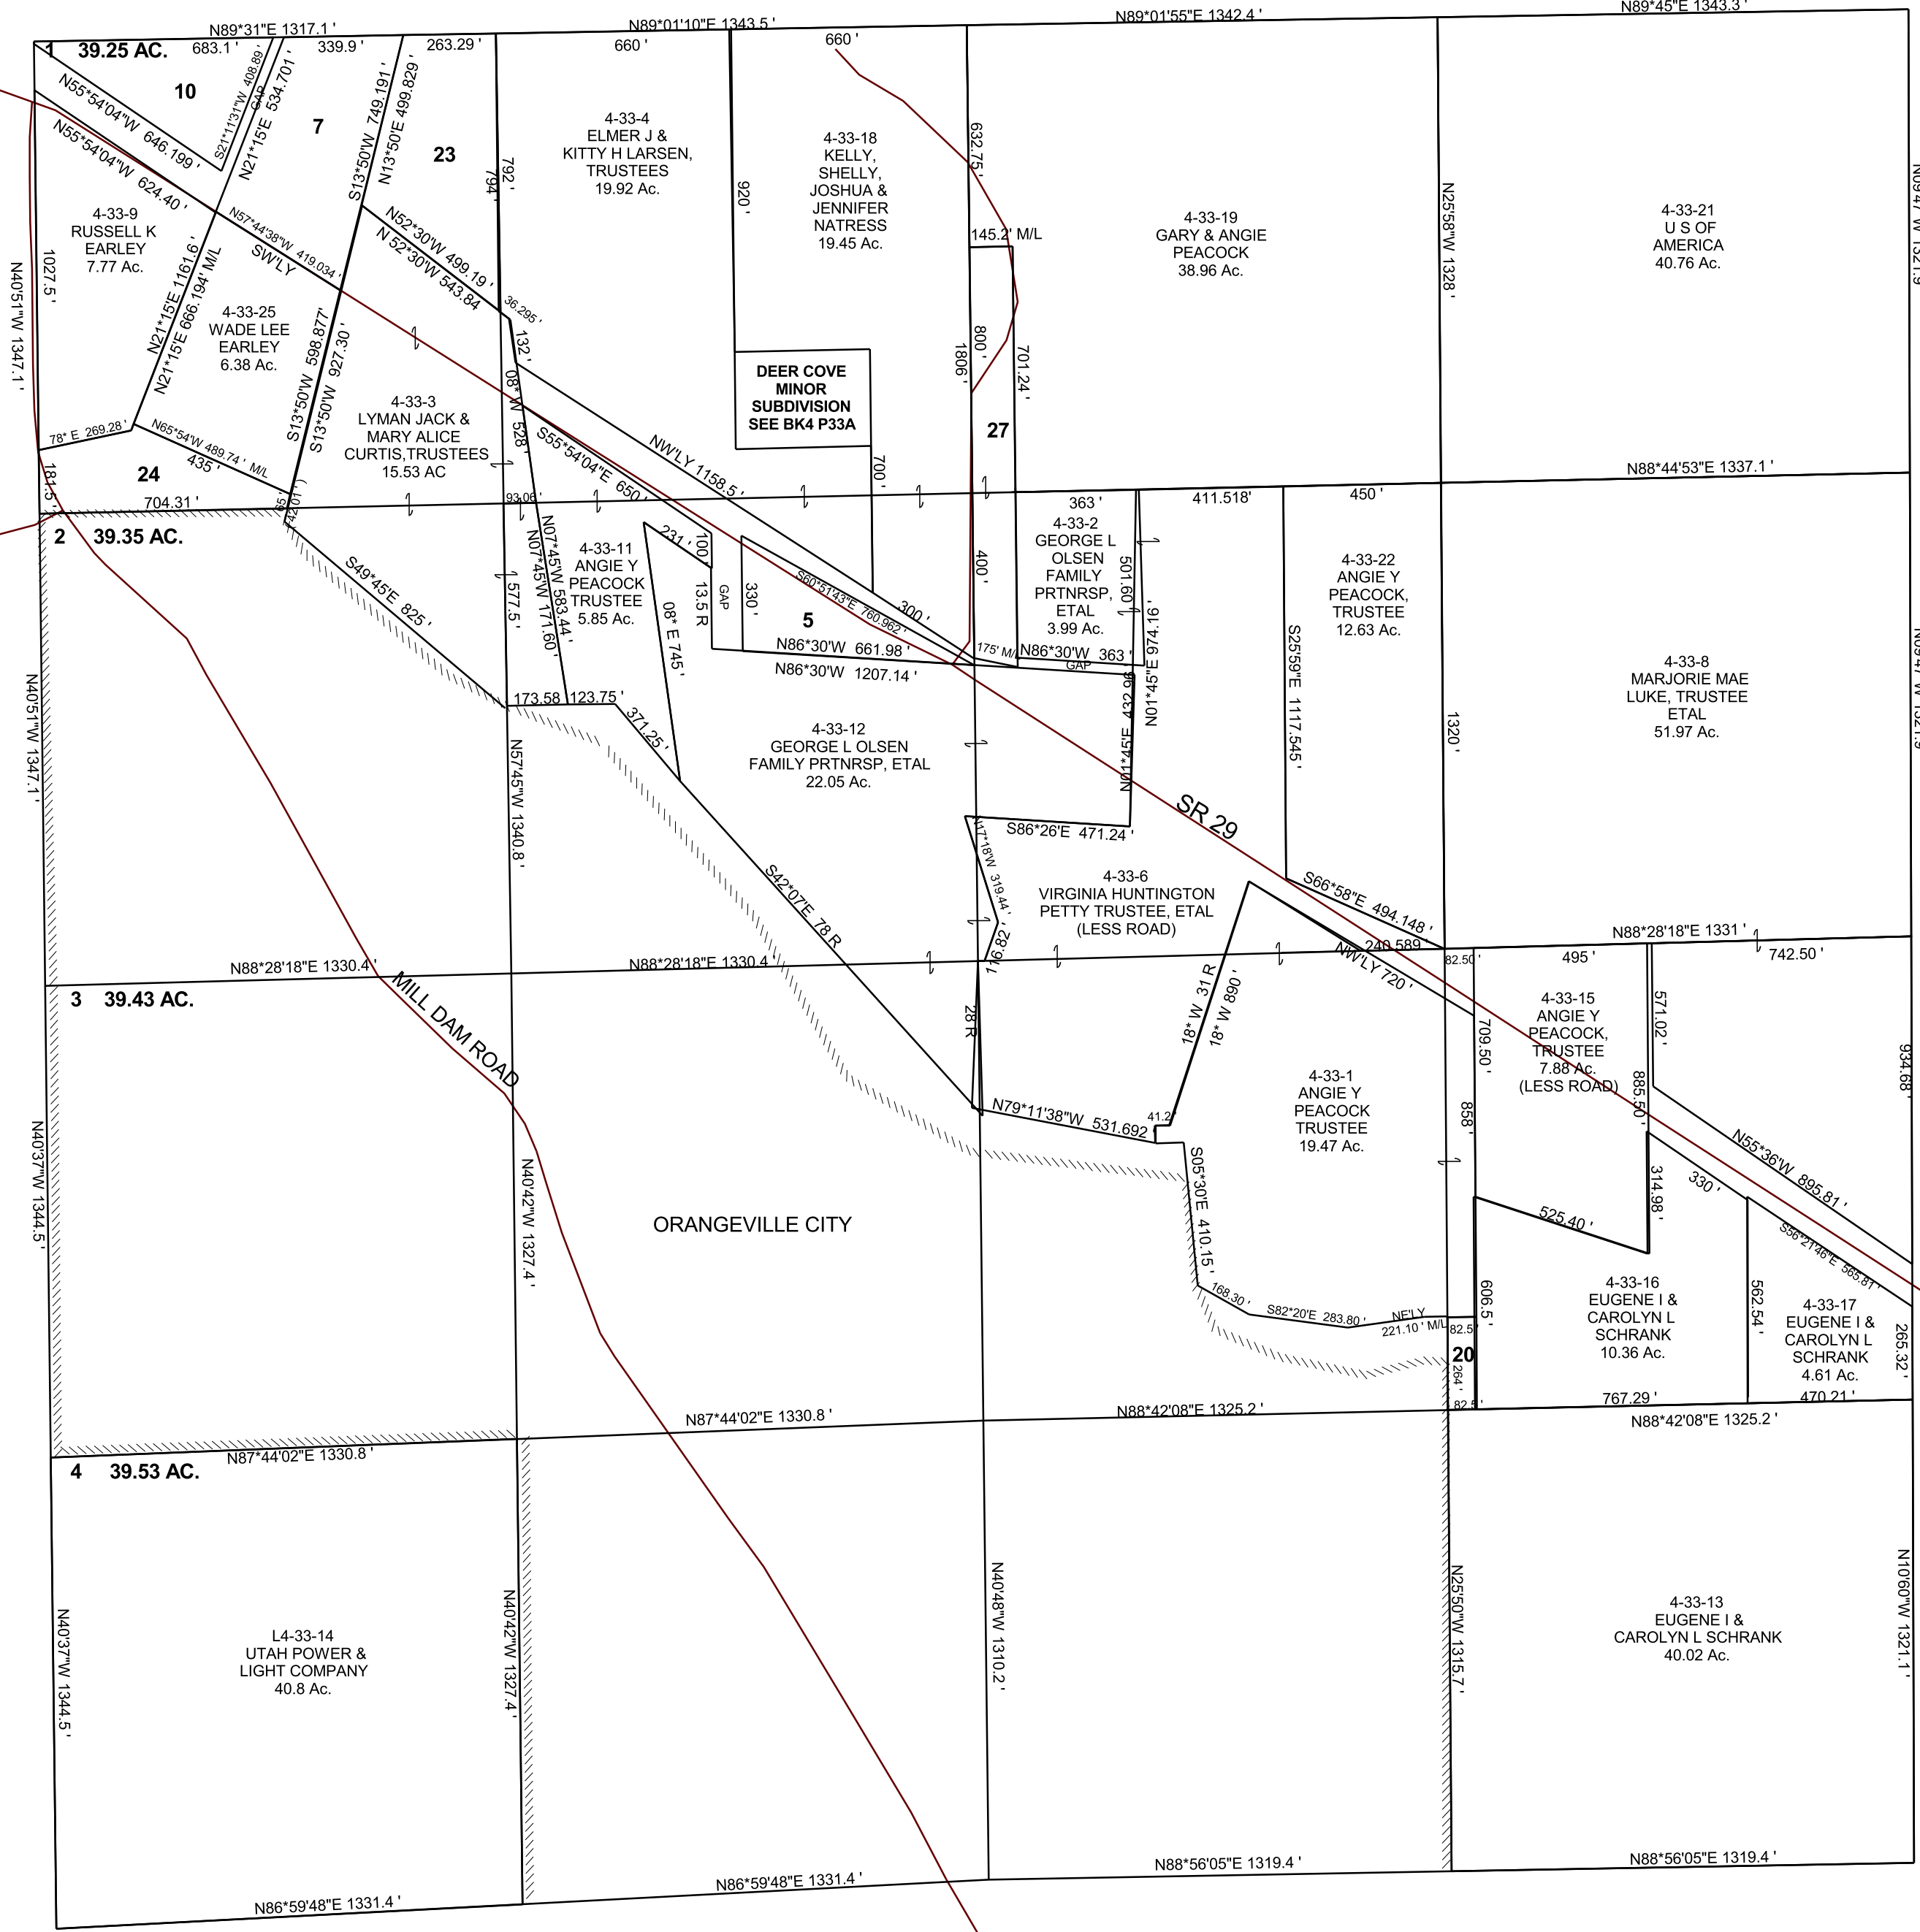

- 4-33-5  
GEORGE L  
OLSEN  
FAMILY  
PRTNRSP, ETAL  
2.5 Ac.
- 4-33-7  
LOWELL G &  
CHARLOTTE C  
MORRIS  
5.35 Ac.  
(LESS ROAD  
4.96 Ac.)
- 4-33-10  
VIRGINIA  
HUNTINGTON  
PETTY  
TRUSTEE, ETAL  
3.01 Ac.
- 4-33-20  
P DELILE &  
ELDA HINKINS  
0.50 Ac.
- 4-33-23  
ENVIRONMENTAL  
CONTRACTORS,  
INC  
5.02 Ac.
- 4-33-24  
RUSSELL K  
EARLEY  
2.77 Ac.
- 4-33-27  
KELLY C  
& SHELLY  
NATTRESS  
3.35 Ac.